

SOURCES: Ricondo & Associates, Inc., O'Hare International Airport, Airport Layout Plan, September 2005; Quantum Spatial, Inc., October 13, 2016 (aerial photography - for visual reference only, may not be to scale); Transoft Solutions (Aviation) AB, AviPLAN Airside Pro 2.0, 2017; Ricondo & Associates, Inc., April 2019.


EXHIBIT A



Terminal 5 Extension - Phasing  
Construction Plan - Existing Parking

Drawing: P:\Project-Chicago\Chicago\ORD\Terminal Development Family Concepts\Terminal 5 M Extension - Project Definition Document\CAD\Terminal 5 Construction Phasing\_3 Hardstand Option\_2019-04-04.dwgLayout: A Plotted: Apr 8, 2019, 10:26AM



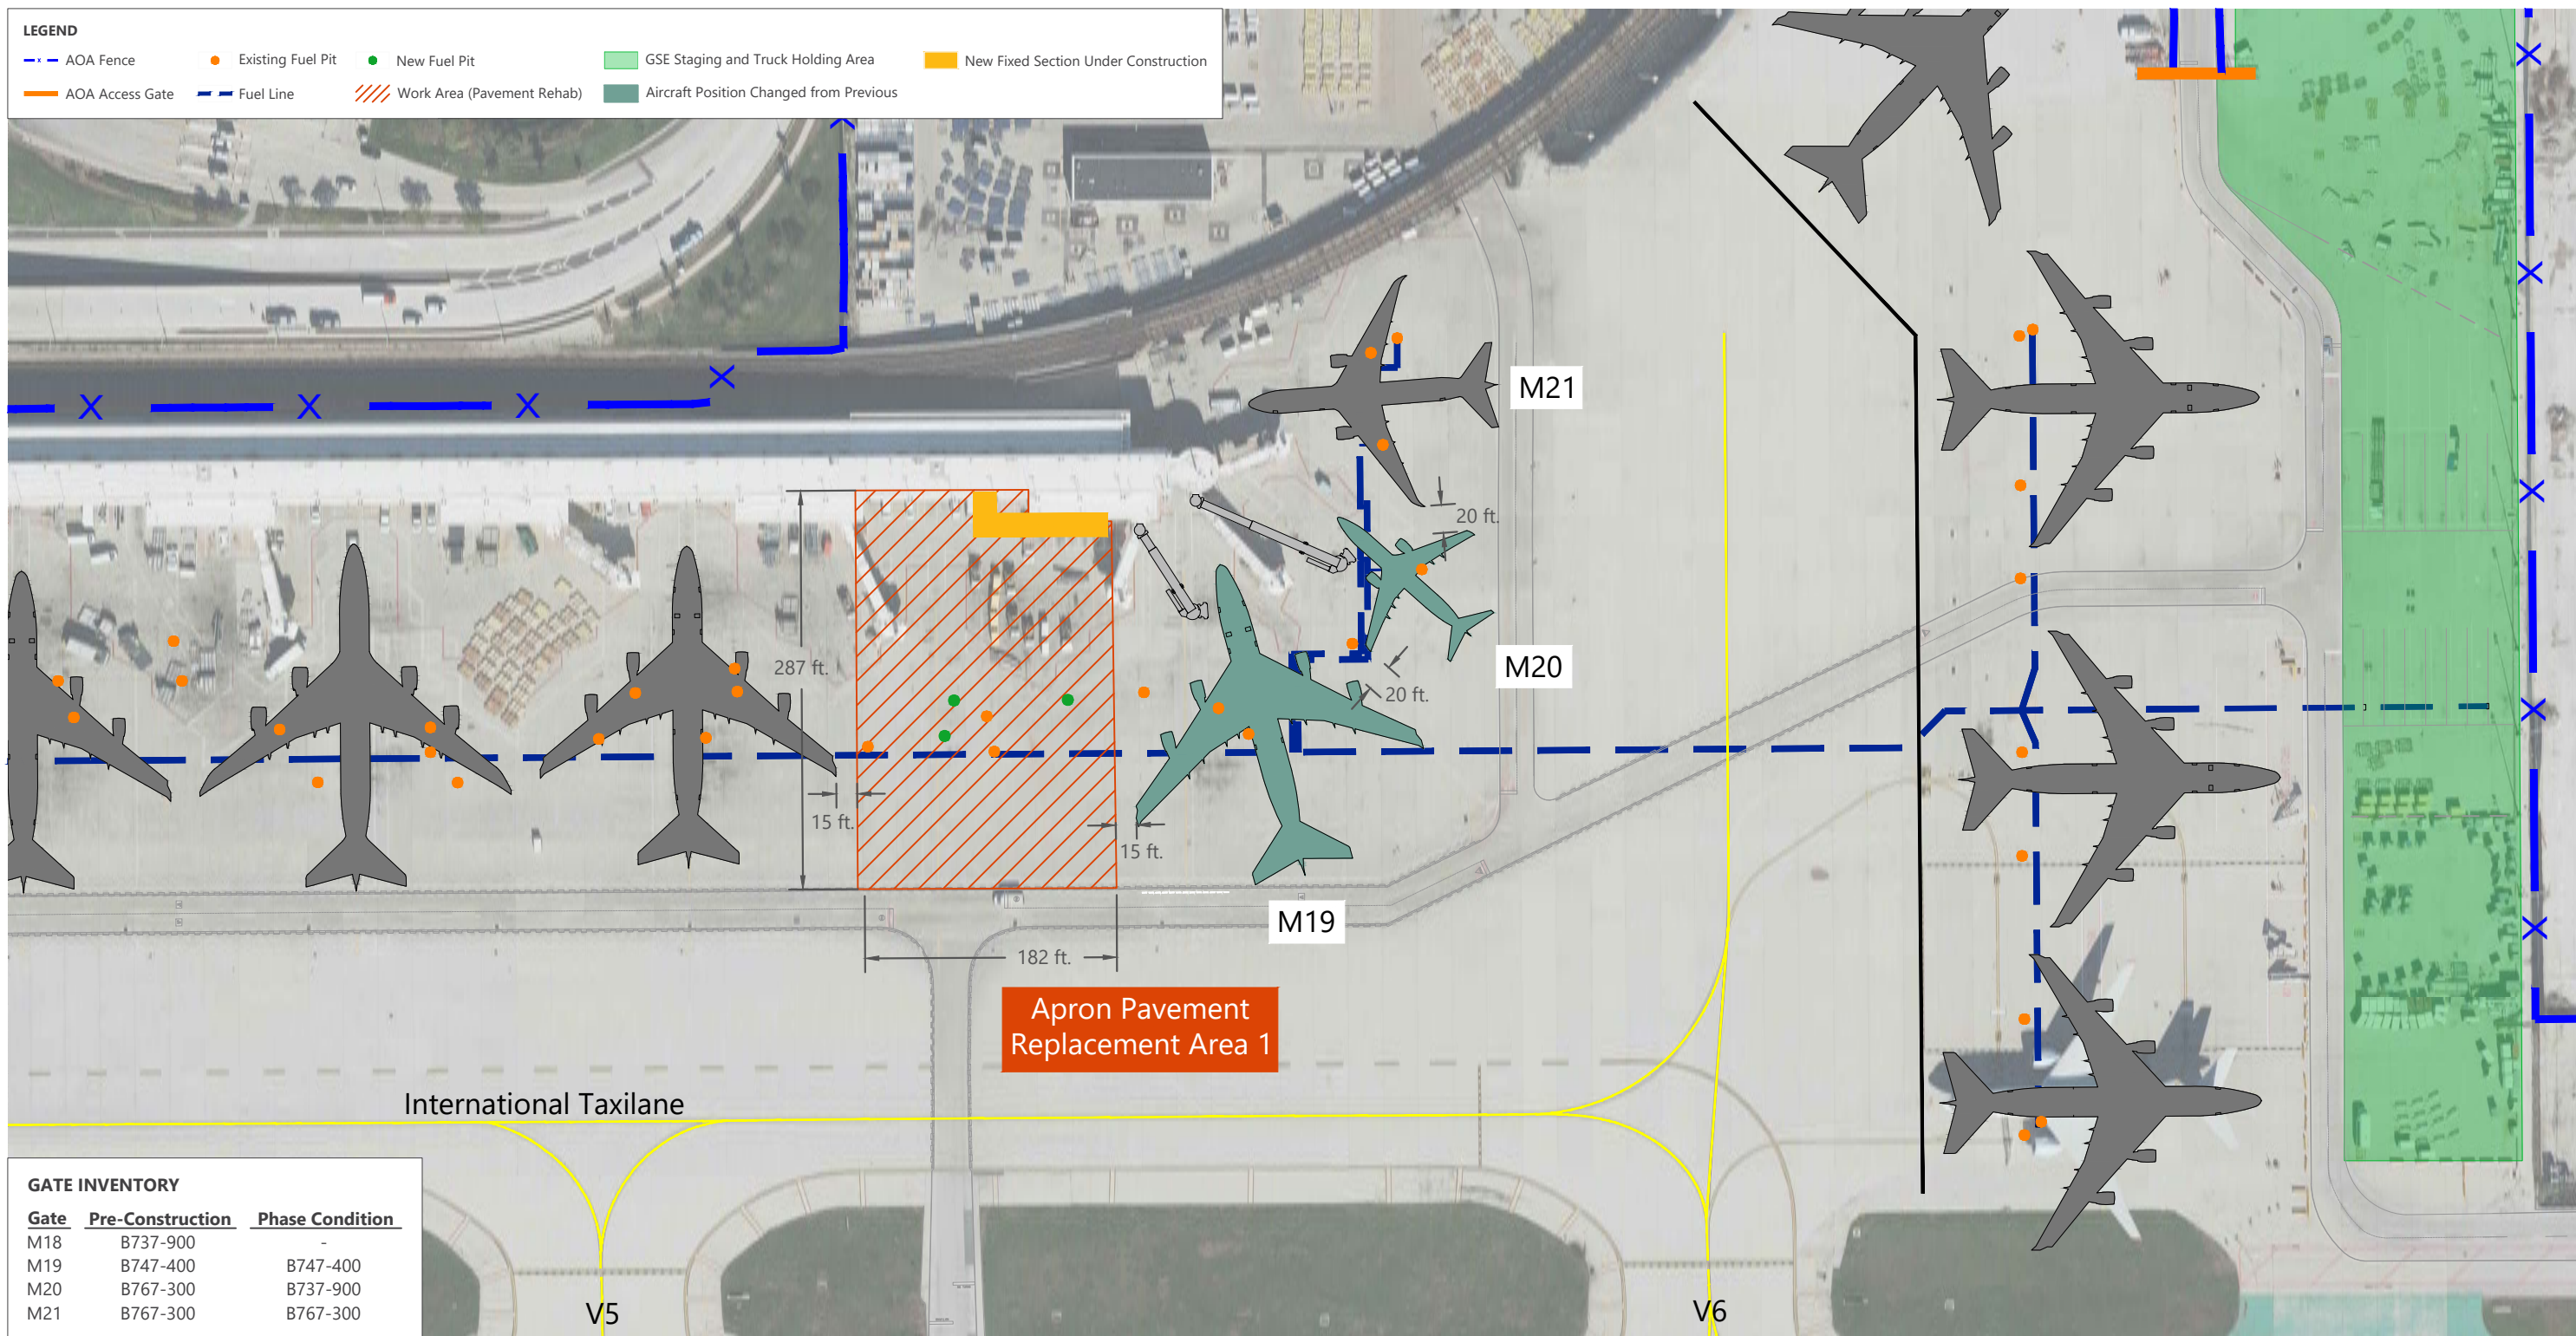

SOURCES: Ricondo & Associates, Inc., O'Hare International Airport, Airport Layout Plan, September 2005; Quantum Spatial, Inc., October 13, 2016 (aerial photography - for visual reference only, may not be to scale); Transoft Solutions (Aviation) AB, AviPLAN Airside Pro 2.0, 2017; Ricondo & Associates, Inc., April 2019.


EXHIBIT 1



Drawing: P:\Project-Chicago\Chicago\ORD\Terminal Development Family Concepts\Terminal 5 M Extension - Project Definition Document\CAD\Terminal 5 Construction Phasing\_3 Hardstand Option\_2019-04-04.dwg; Layout: A1 Plotted: Apr 8, 2019, 10:27AM

Terminal 5 Extension - Phasing  
Construction Plan - Phase 1



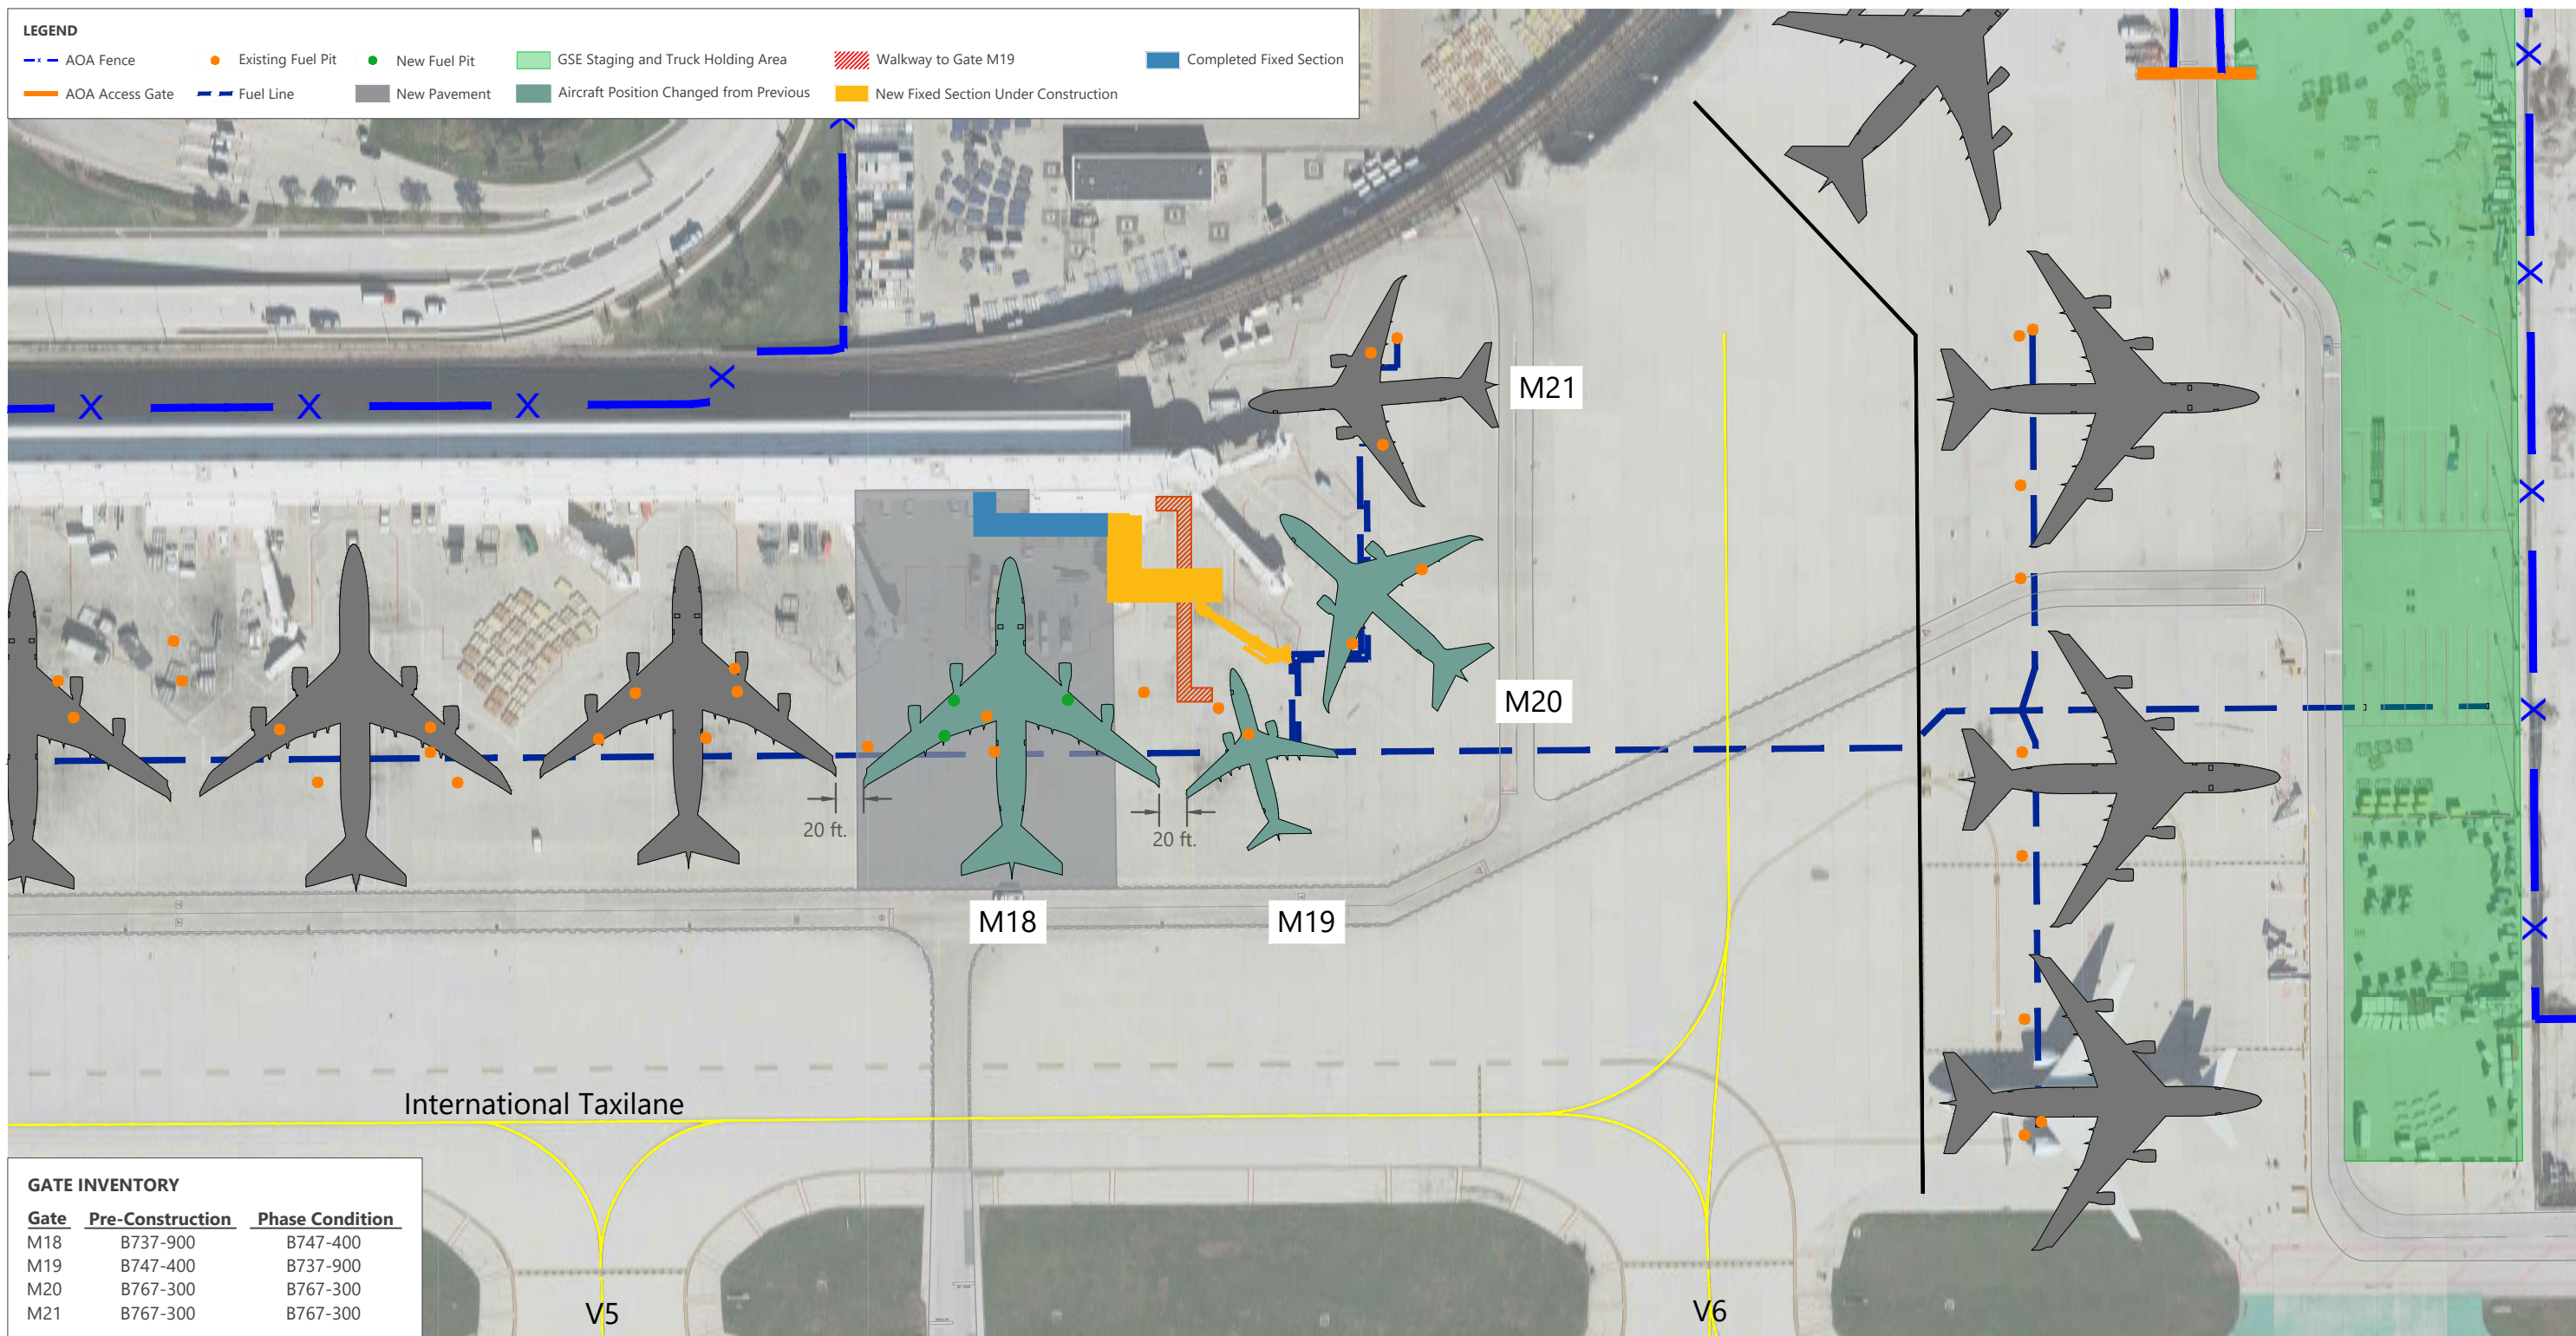


SOURCES: Ricondo & Associates, Inc., O'Hare International Airport, Airport Layout Plan, September 2005; Quantum Spatial, Inc., October 13, 2016 (aerial photography - for visual reference only, may not be to scale); Transoft Solutions (Aviation) AB, AviPLAN Airside Pro 2.0, 2017; Ricondo & Associates, Inc., April 2019.

EXHIBIT 2



Terminal 5 Extension - Phasing  
Construction Plan - Phase 2



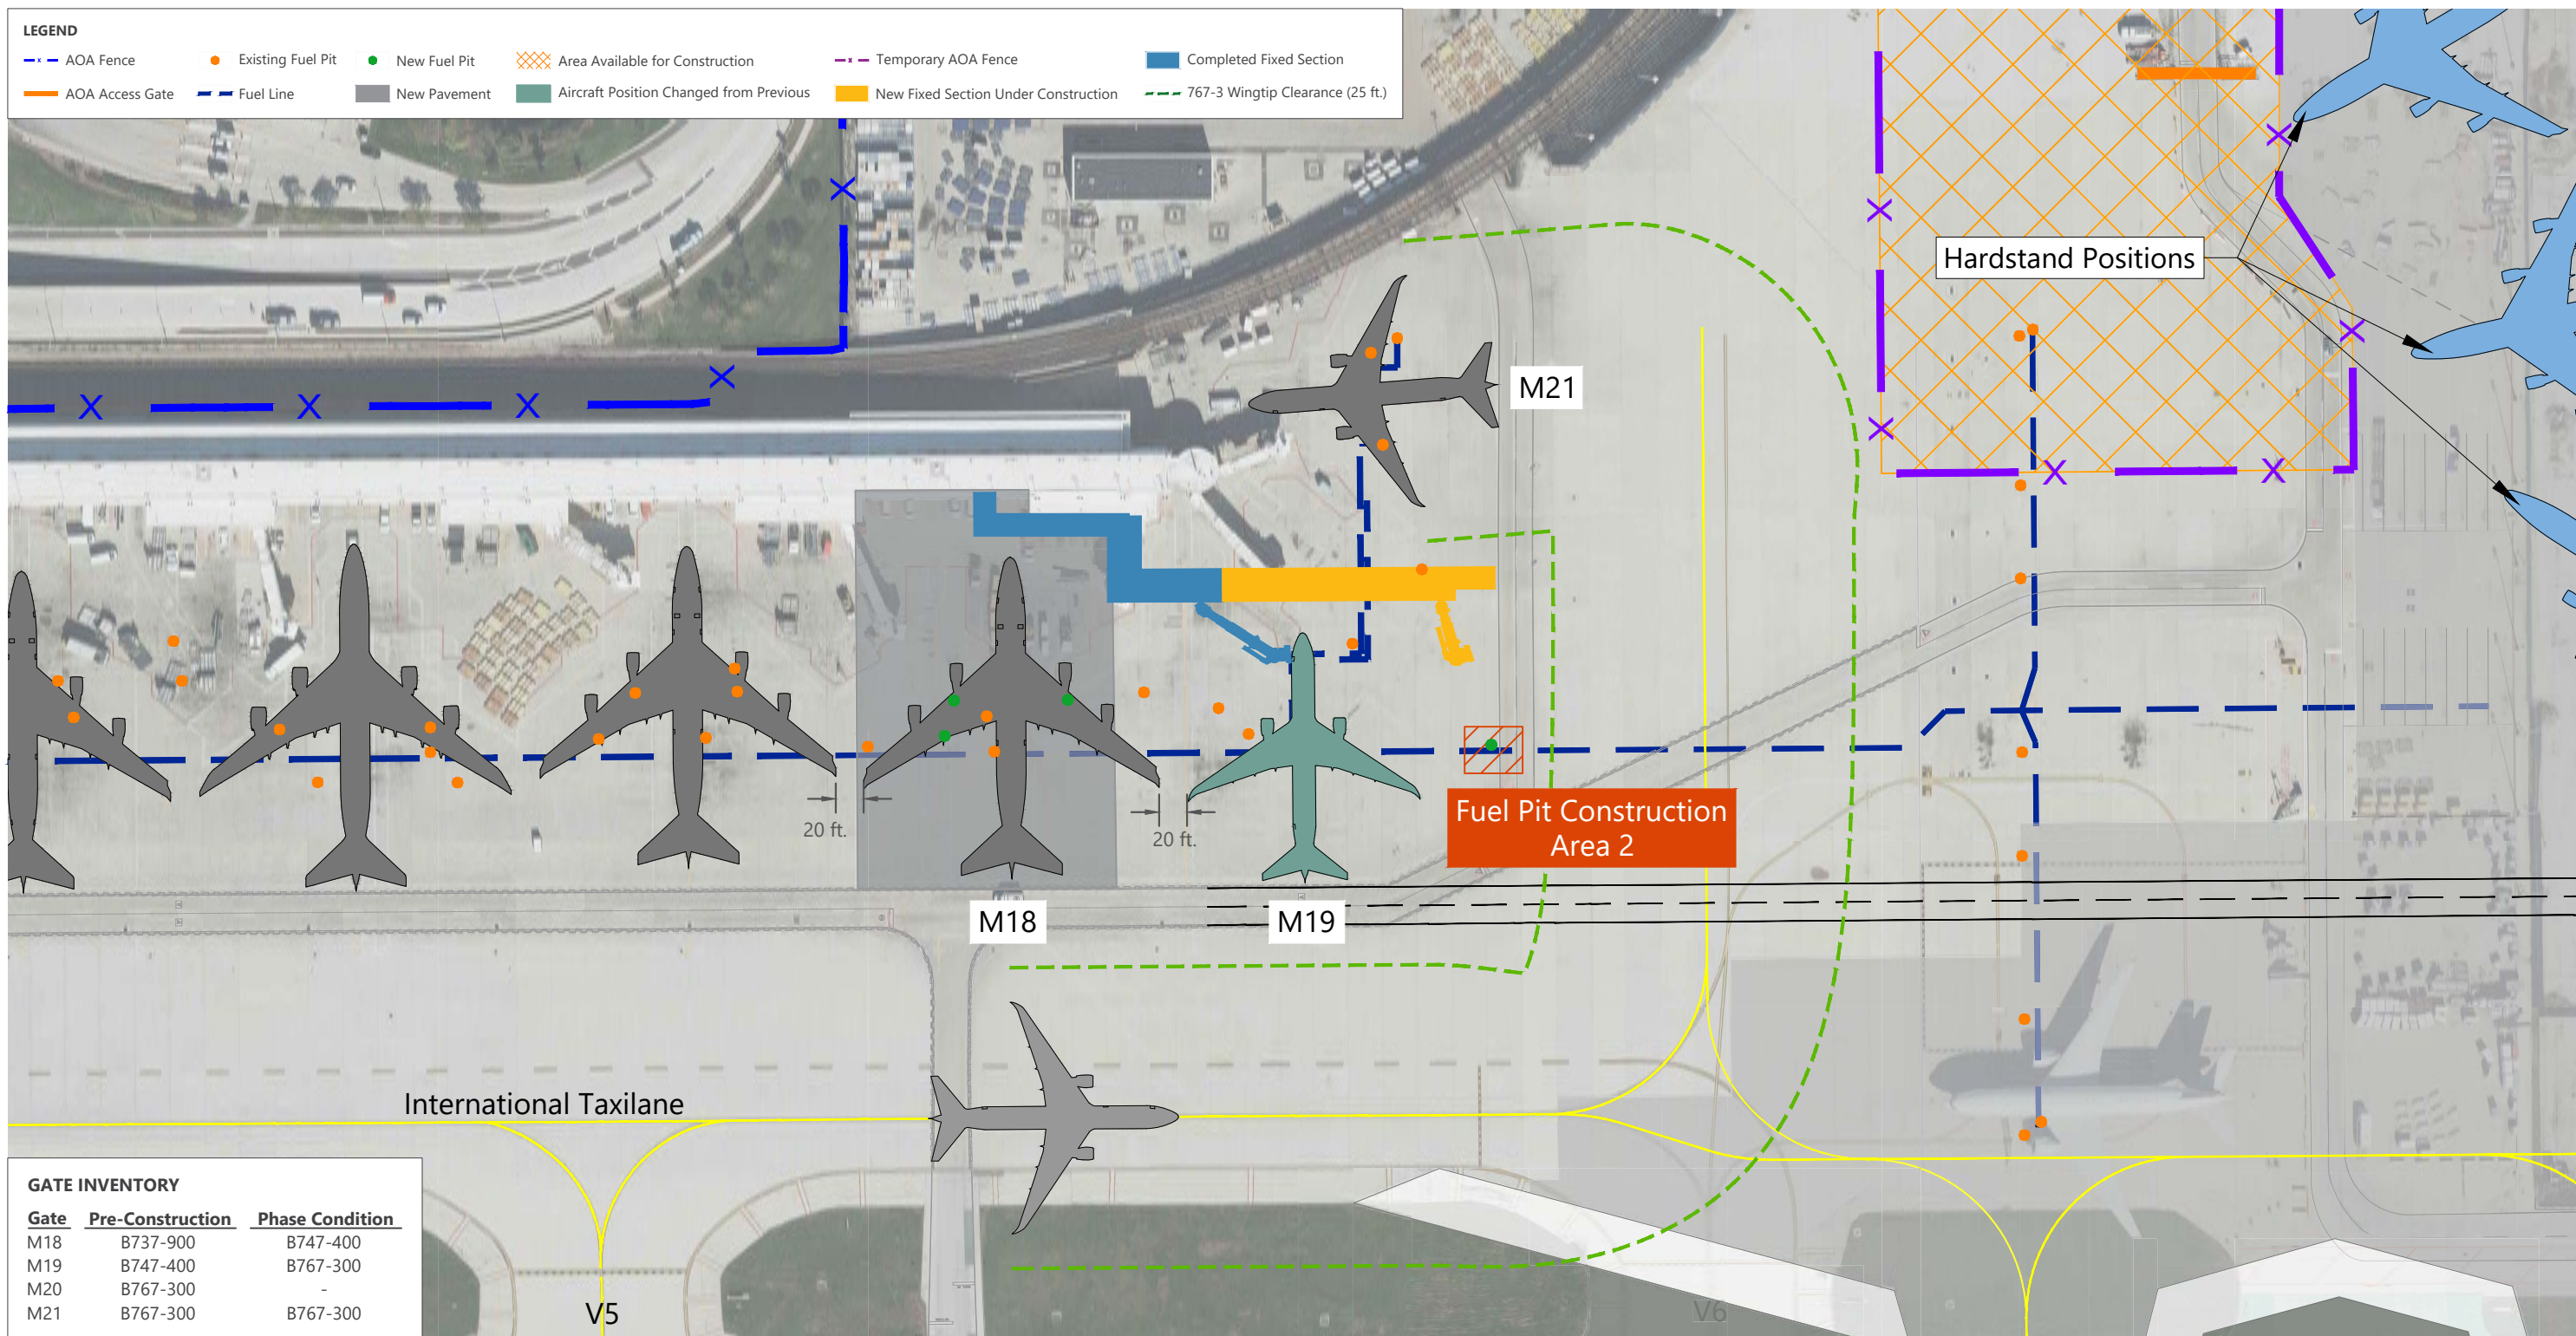

SOURCES: Ricondo & Associates, Inc., O'Hare International Airport, Airport Layout Plan, September 2005; Quantum Spatial, Inc., October 13, 2016 (aerial photography - for visual reference only, may not be to scale); Transoft Solutions (Aviation) AB, AviPLAN Airside Pro 2.0, 2017; Ricondo & Associates, Inc., April 2019.


EXHIBIT 3



Terminal 5 Extension - Phasing  
Construction Plan - Phase 3

Drawing: P:\Project-Chicago\Chicago\ORD\Terminal Development Family Concepts\Terminal 5 M Extension - Project Definition Document\CAD\Terminal 5 Construction Phasing\_3 Hardstand Option\_2019-04-04.dwg\Layout: A3 Plotted: Apr 8, 2019, 10:15AM



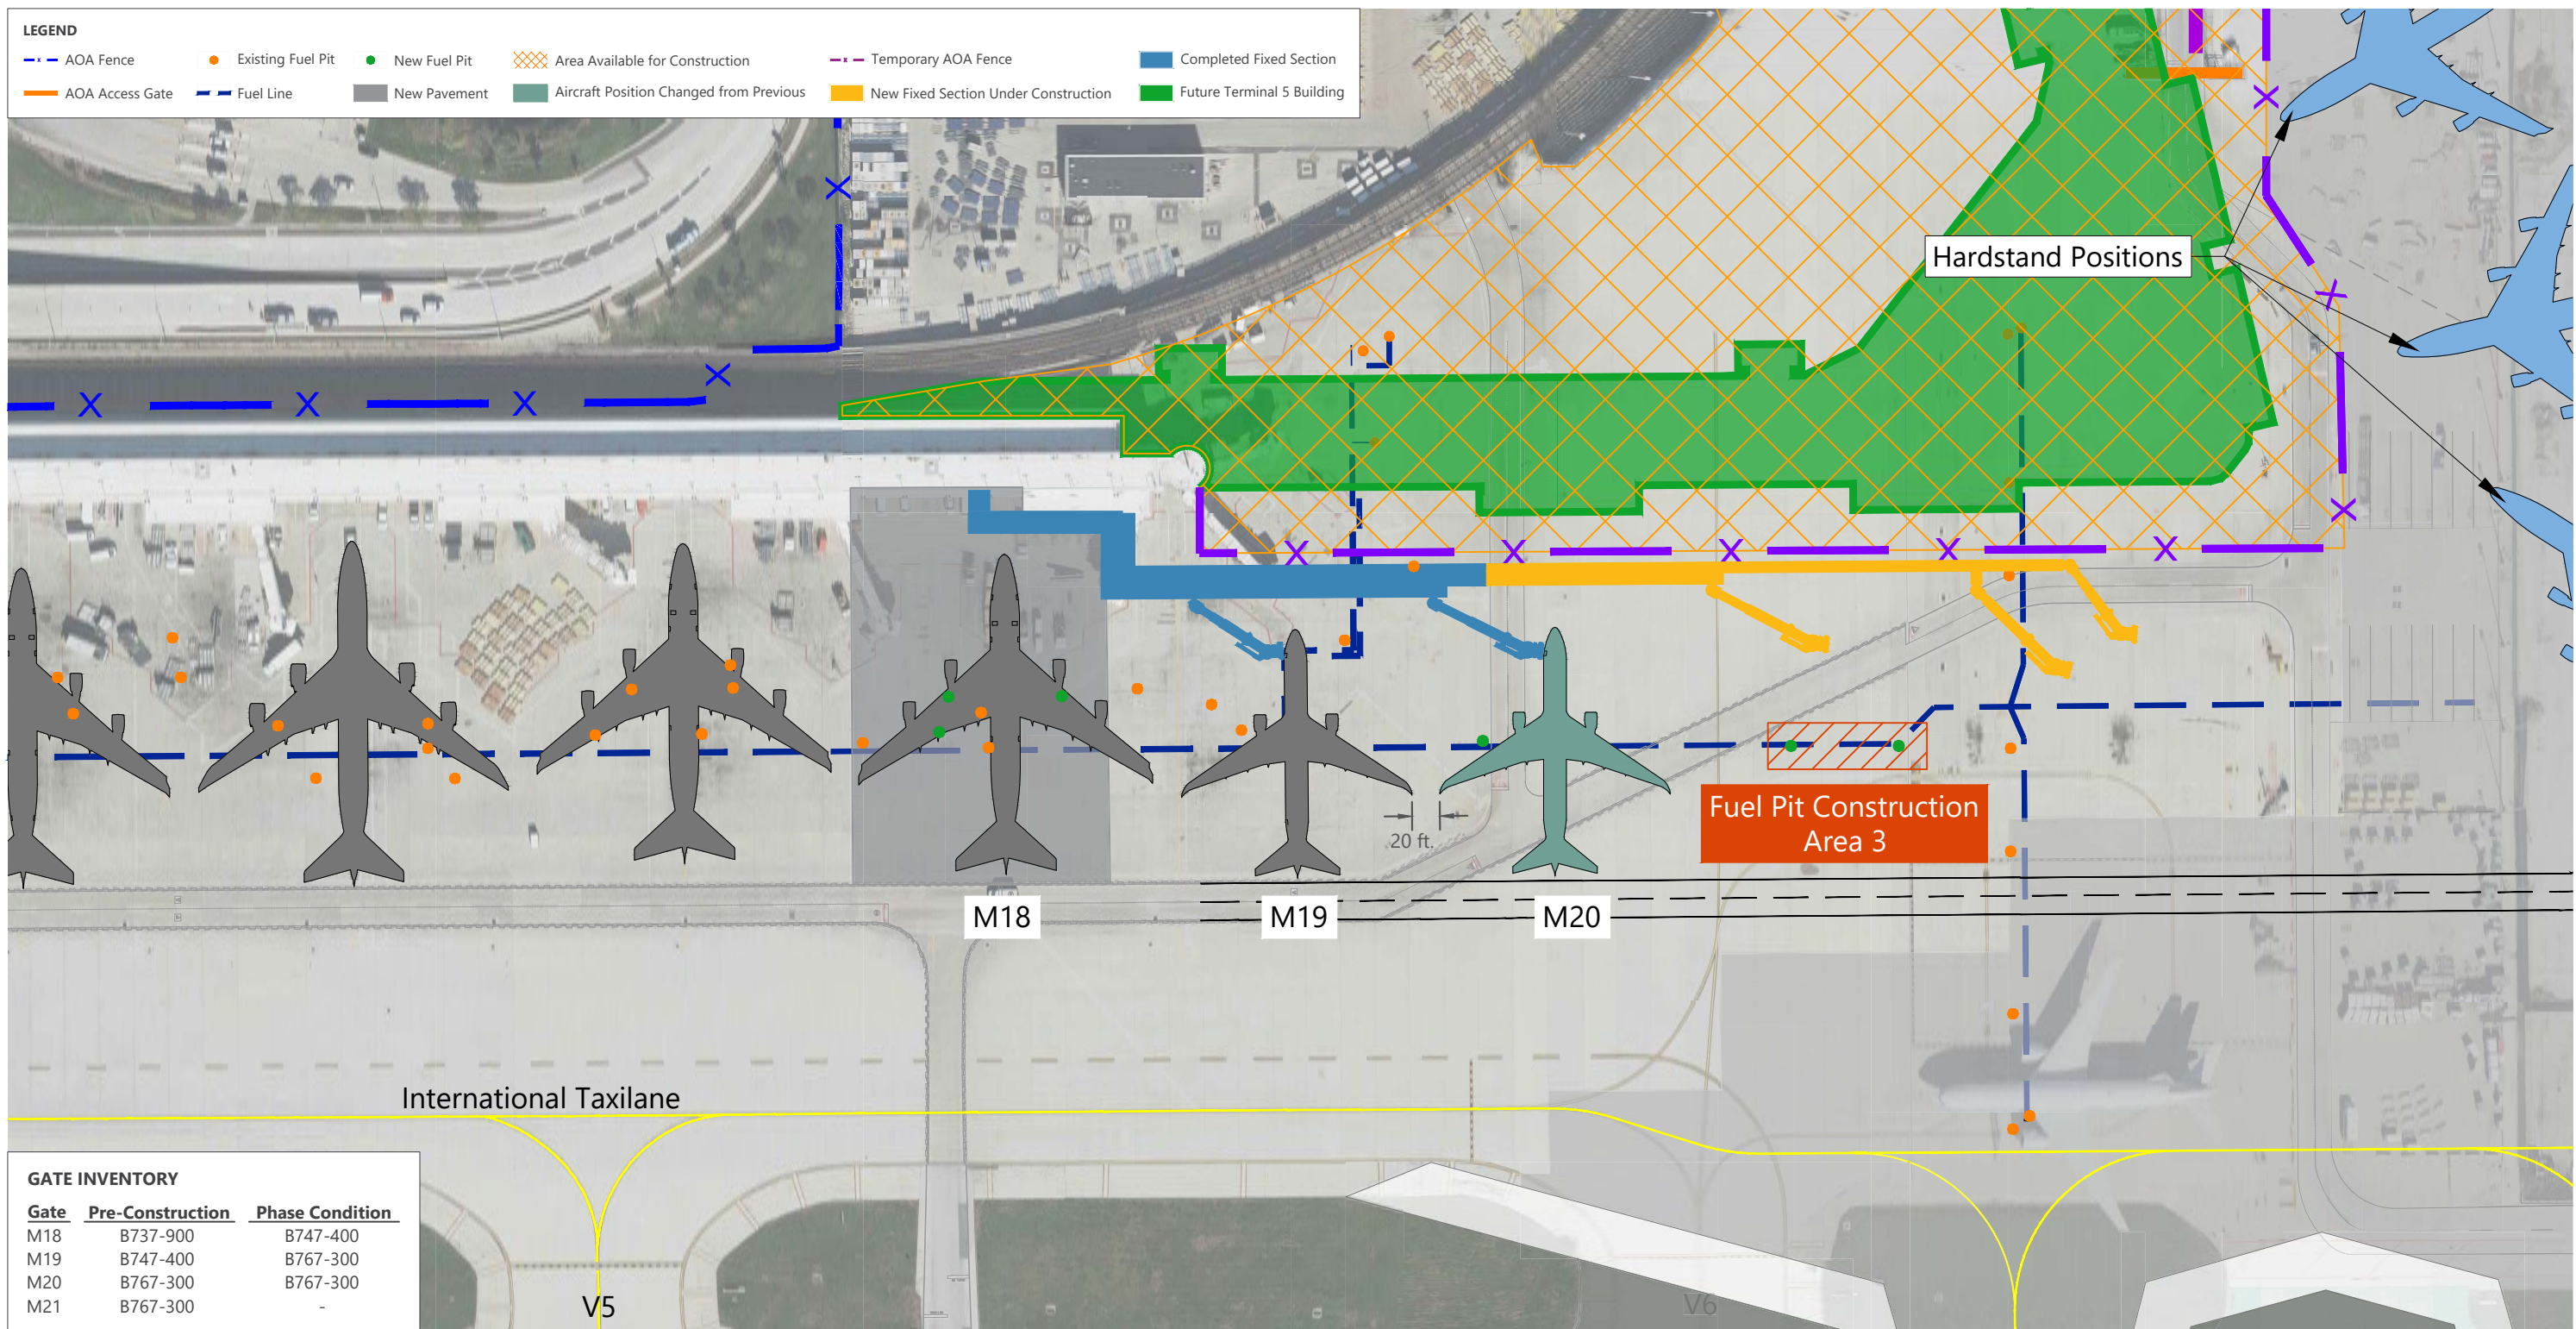


SOURCES: Ricondo & Associates, Inc., O'Hare International Airport, Airport Layout Plan, September 2005; Quantum Spatial, Inc., October 13, 2016 (aerial photography - for visual reference only, may not be to scale); Transoft Solutions (Aviation) AB, AviPLAN Airside Pro 2.0, 2017; Ricondo & Associates, Inc., April 2019.

EXHIBIT 4



Terminal 5 Extension - Phasing  
Construction Plan - Phase 4



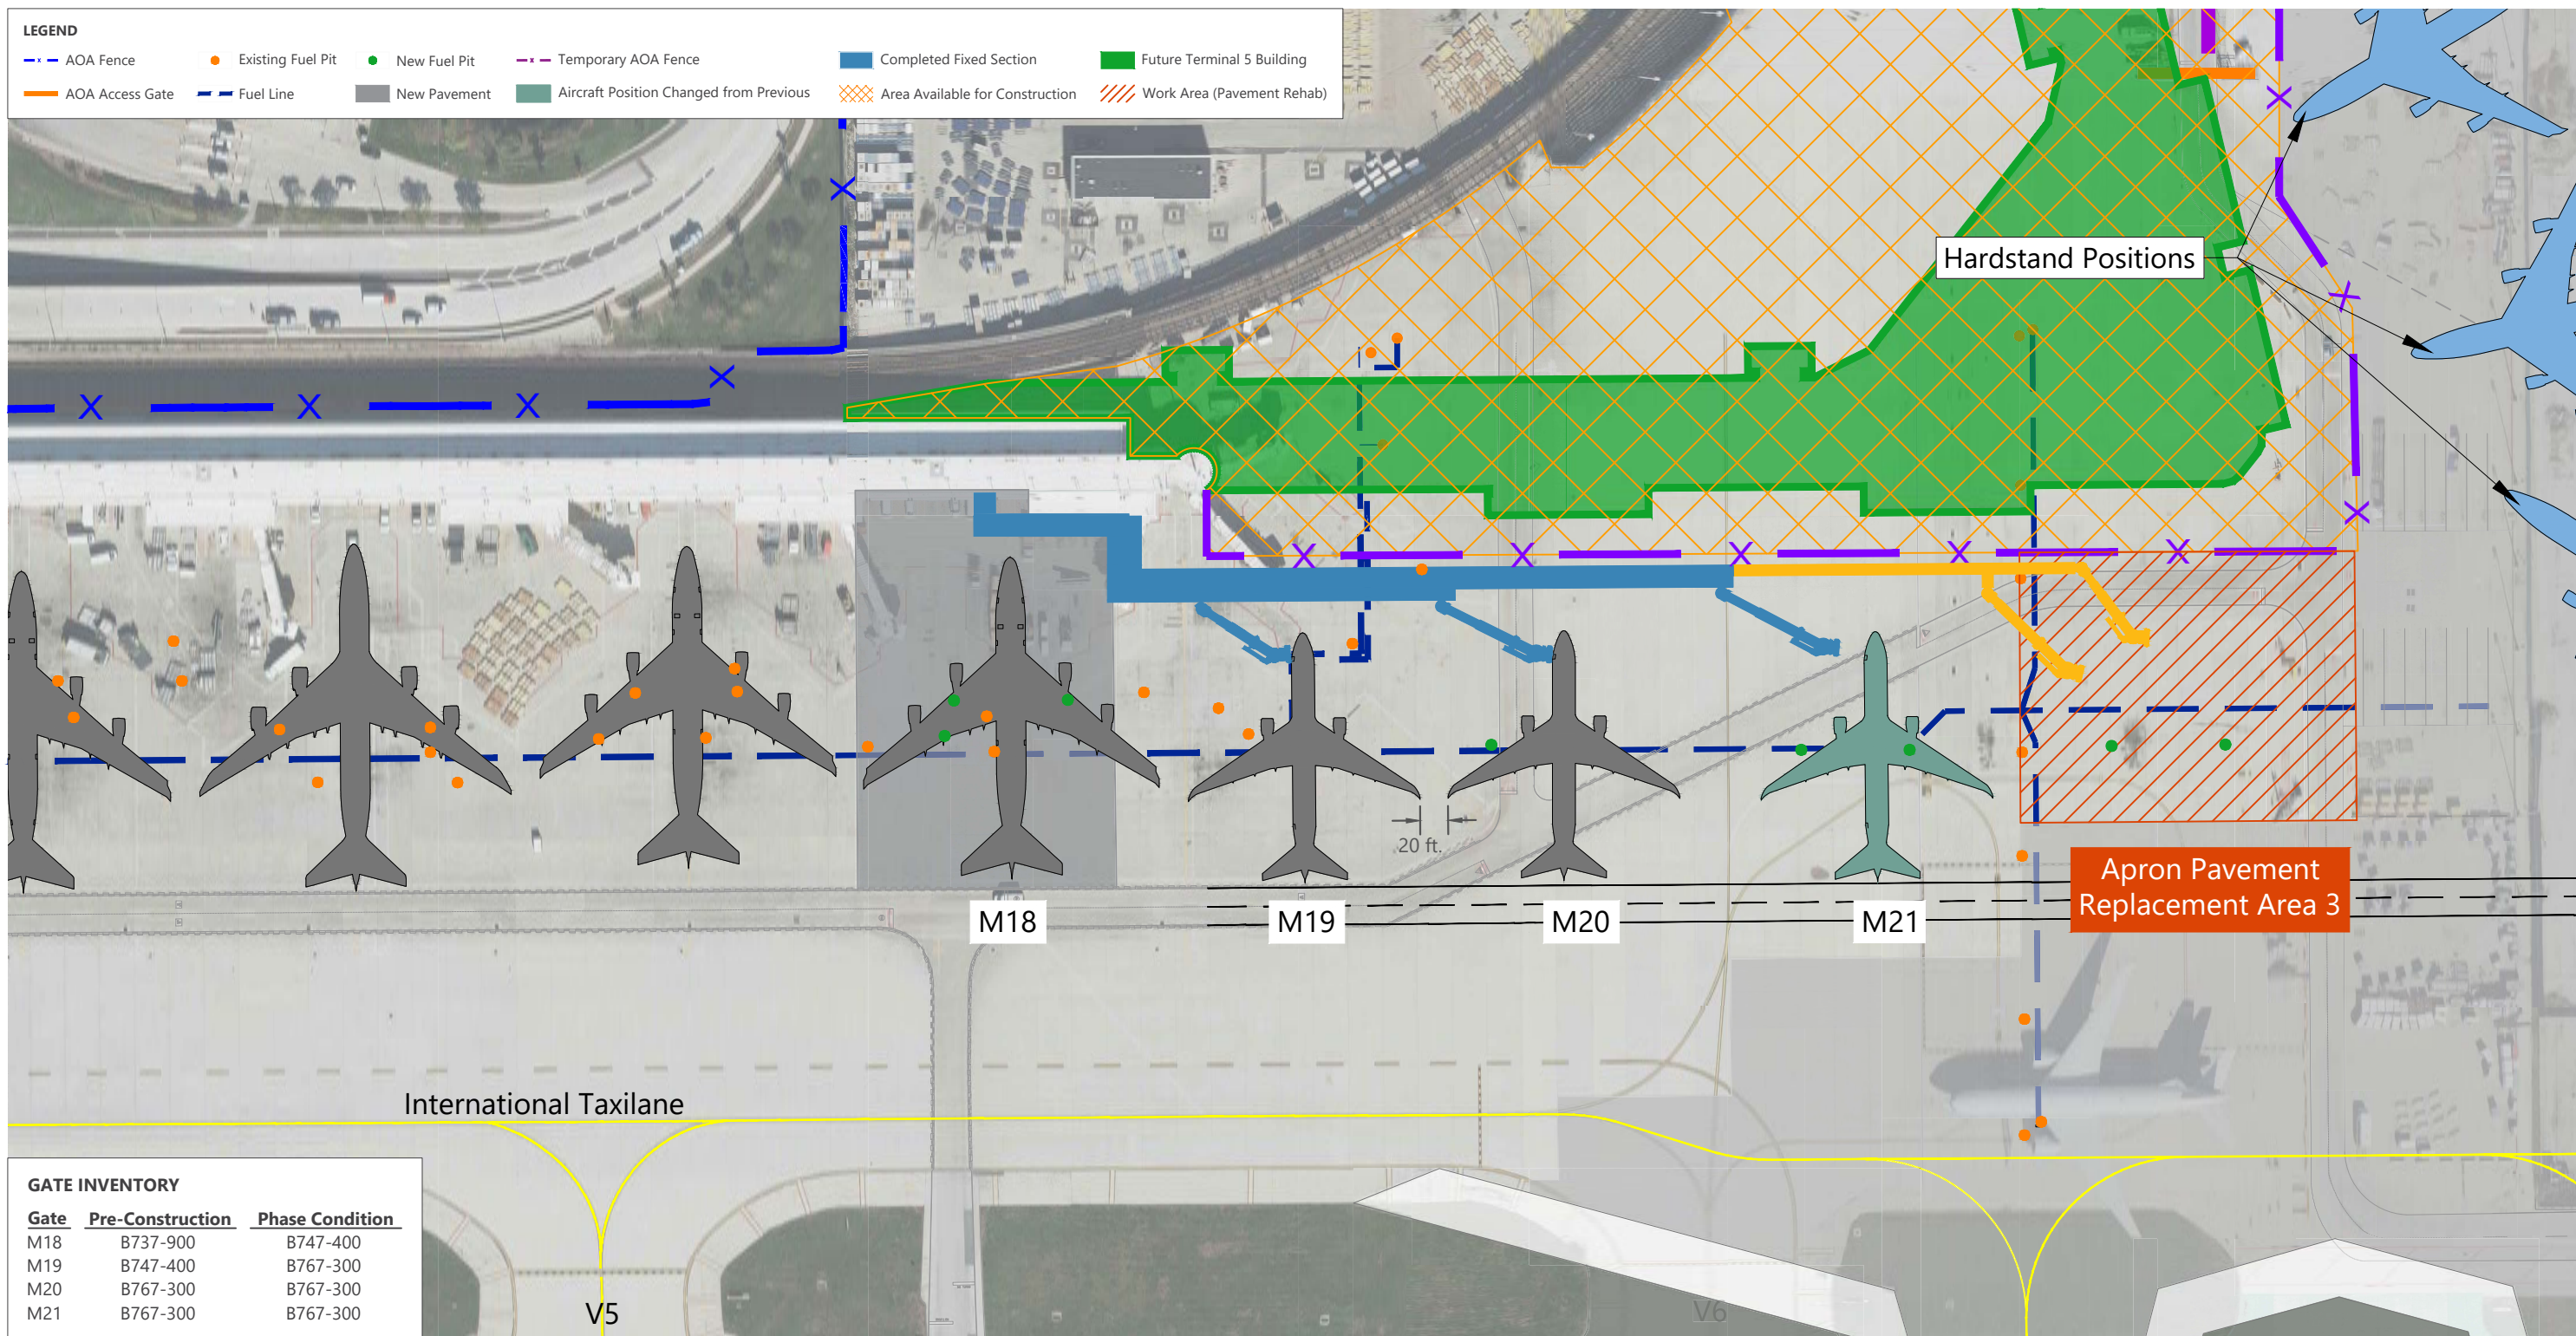


SOURCES: Ricondo & Associates, Inc., O'Hare International Airport, Airport Layout Plan, September 2005; Quantum Spatial, Inc., October 13, 2016 (aerial photography - for visual reference only, may not be to scale); Transoft Solutions (Aviation) AB, AviPLAN Airside Pro 2.0, 2017; Ricondo & Associates, Inc., April 2019.

EXHIBIT 5

Terminal 5 Extension - Phasing  
Construction Plan - Phase 5



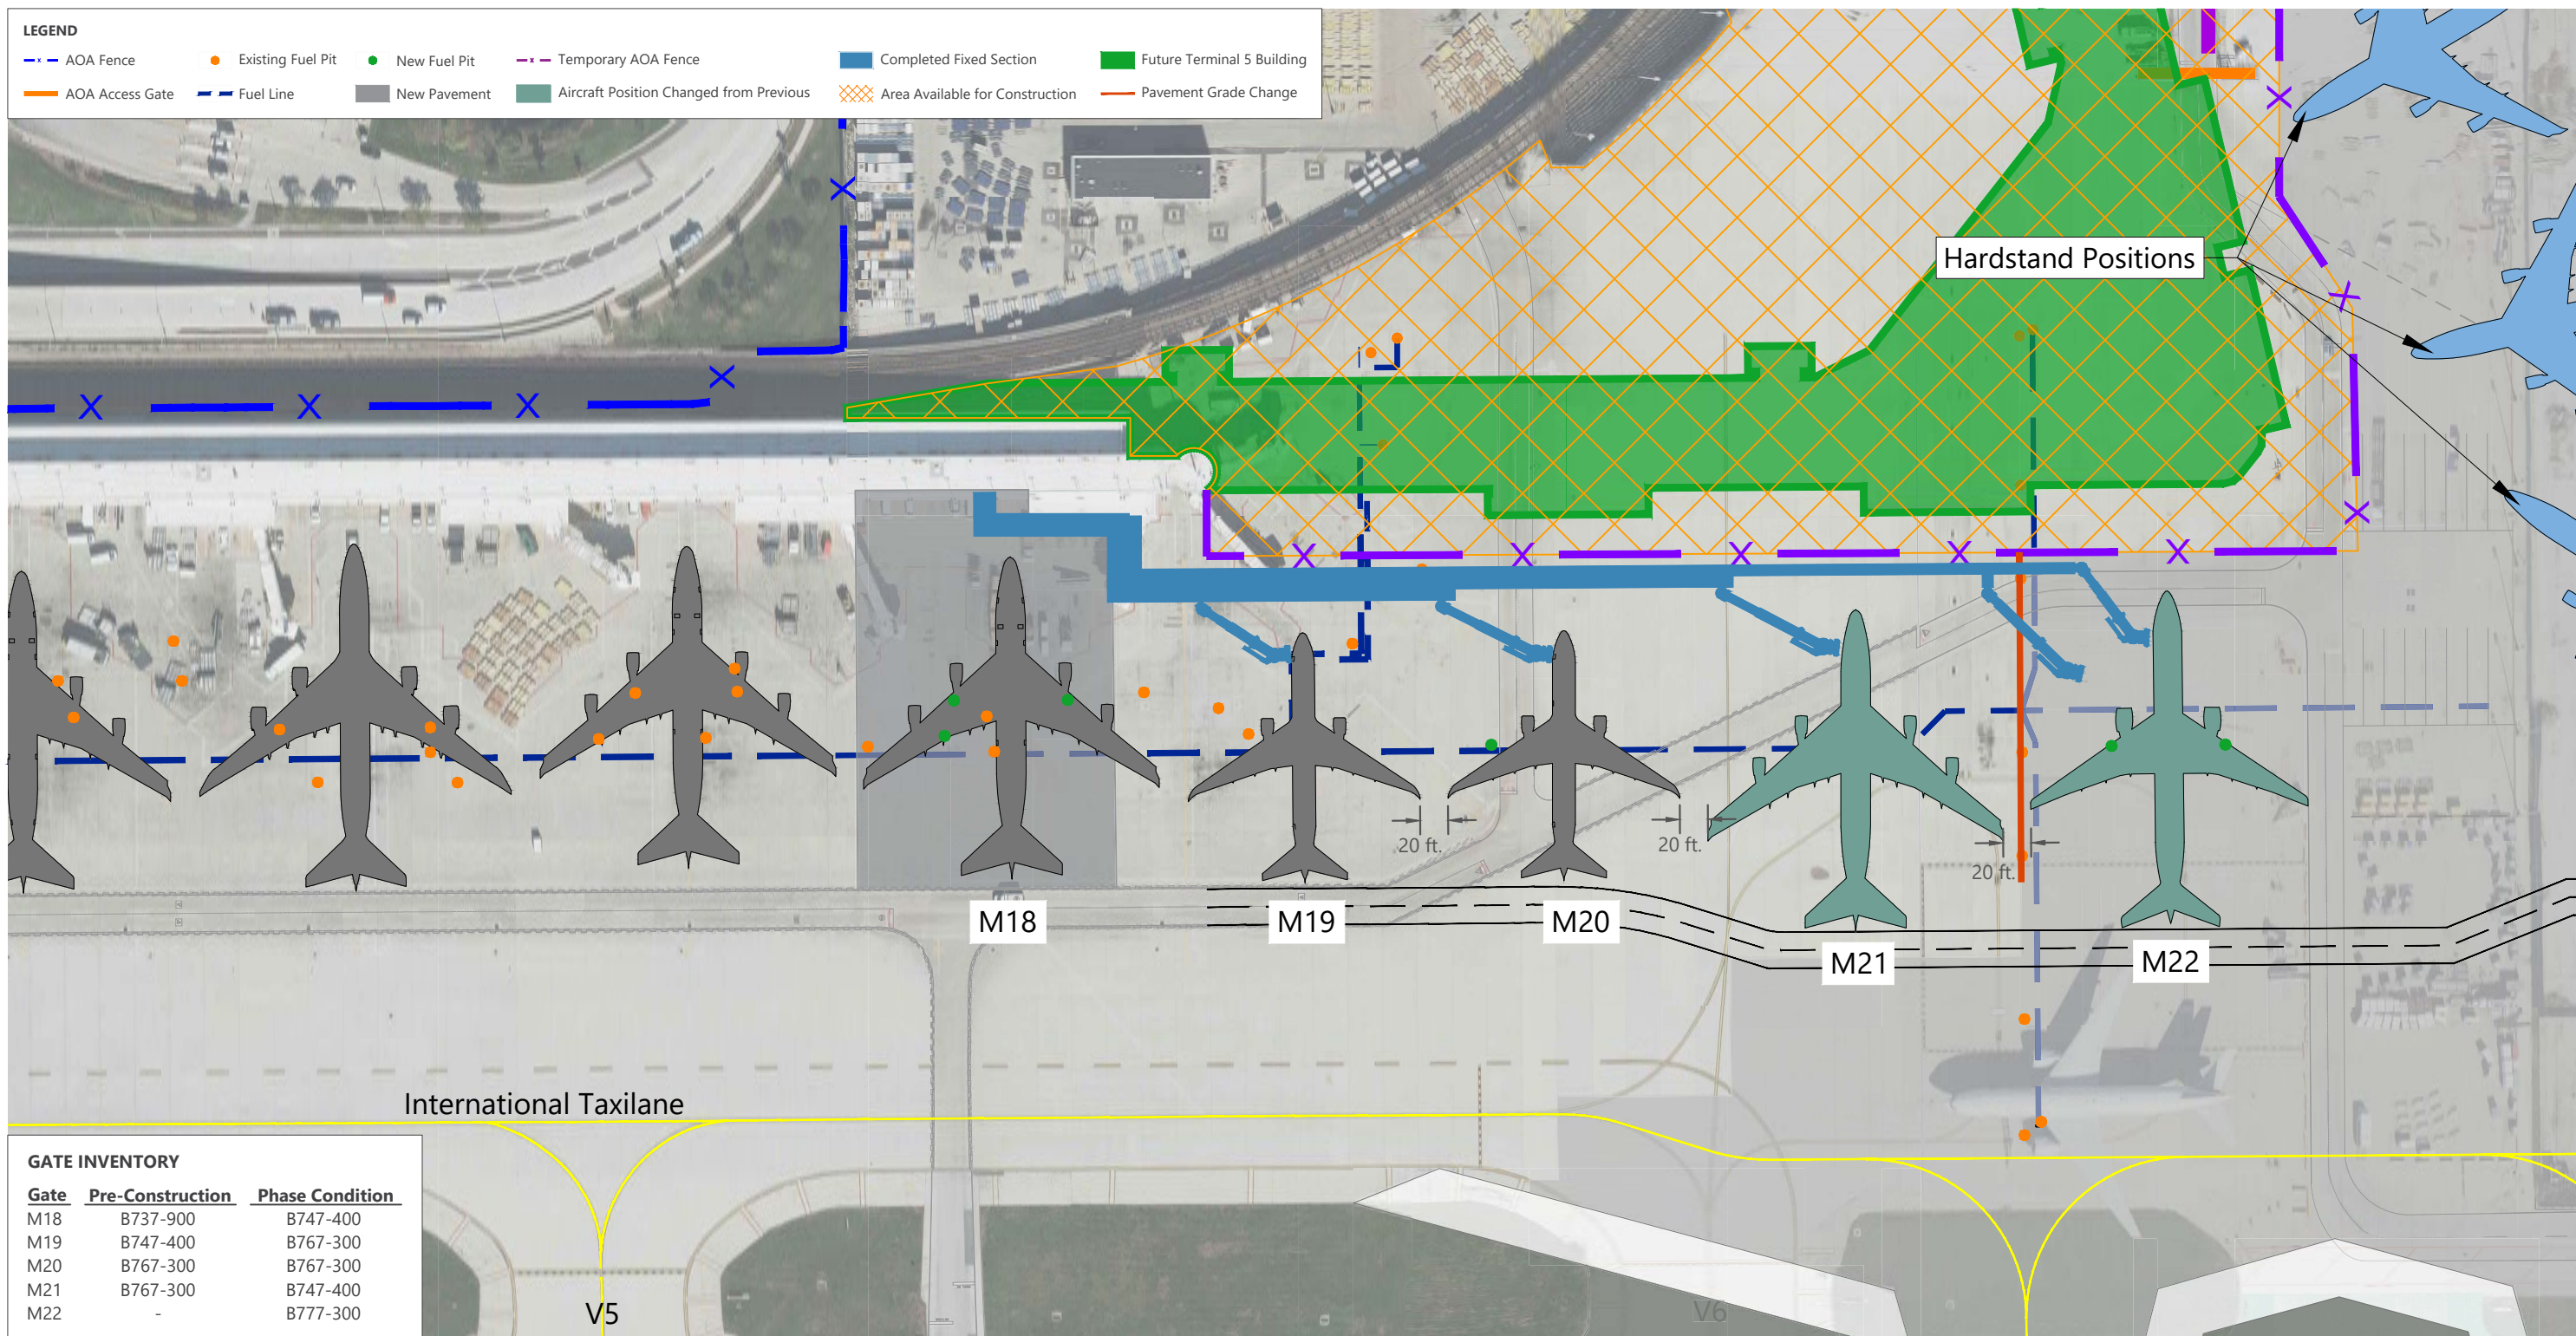

SOURCES: Ricondo & Associates, Inc., O'Hare International Airport, Airport Layout Plan, September 2005; Quantum Spatial, Inc., October 13, 2016 (aerial photography - for visual reference only, may not be to scale); Transoft Solutions (Aviation) AB, AviPLAN Airside Pro 2.0, 2017; Ricondo & Associates, Inc., April 2019.


EXHIBIT 6



Terminal 5 Extension - Phasing  
Construction Plan - Phase 6

Drawing: P:\Project-Chicago\Chicago\ORD\Terminal Development Family Concepts\Terminal 5 M Extension - Project Definition Document\CAD\Terminal 5 Construction Phasing\_3 Hardstand Option\_2019-04-04.dwg\Layout: A6 Plotted: Apr 8, 2019, 10:22AM



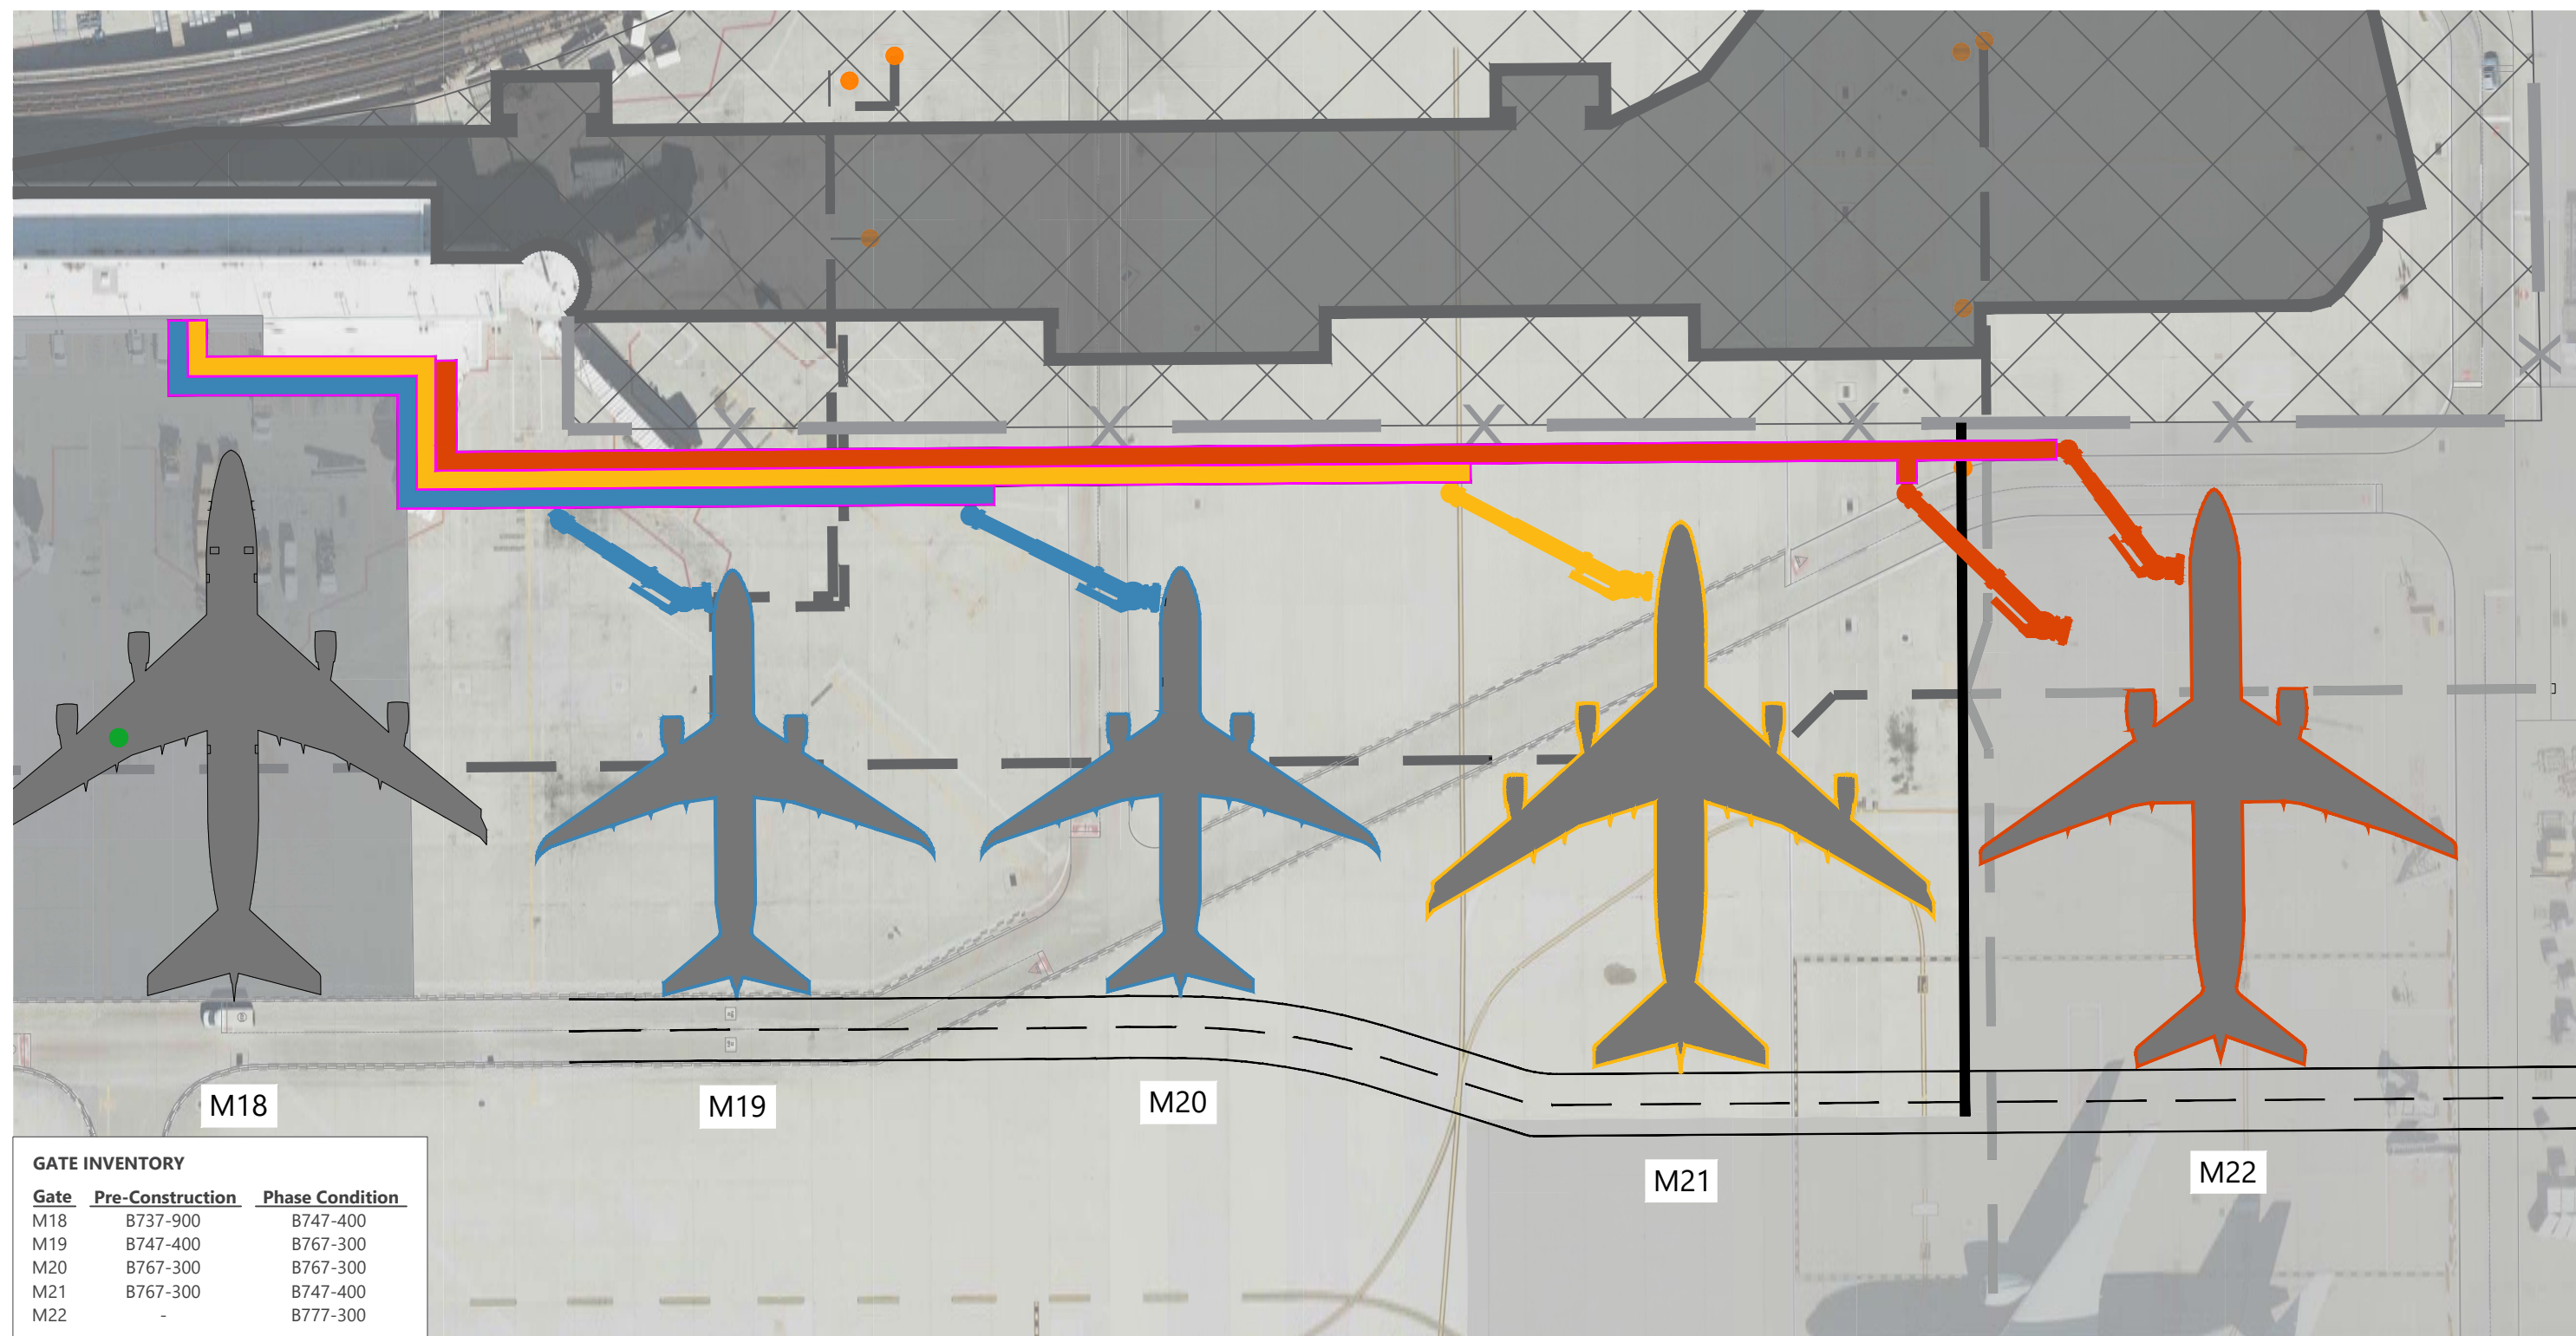

SOURCES: Ricondo & Associates, Inc., O'Hare International Airport, Airport Layout Plan, September 2005; Quantum Spatial, Inc., October 13, 2016 (aerial photography - for visual reference only, may not be to scale); Transoft Solutions (Aviation) AB, AviPLAN Airside Pro 2.0, 2017; Ricondo & Associates, Inc., April 2019.


EXHIBIT 6-1



Terminal 5 Extension - Phasing  
Construction Plan - Phase 6 Fixed Section Detail

Drawing: P:\Project-Chicago\Chicago\ORD\Terminal Development Family Concepts\Terminal 5 M Extension - Project Definition Document\CAD\Terminal 5 Construction Phasing\_3 Hardstand Option\_2019-04-04.dwg\Layout: A6-1 Plotted: Apr 4, 2019, 03:26PM



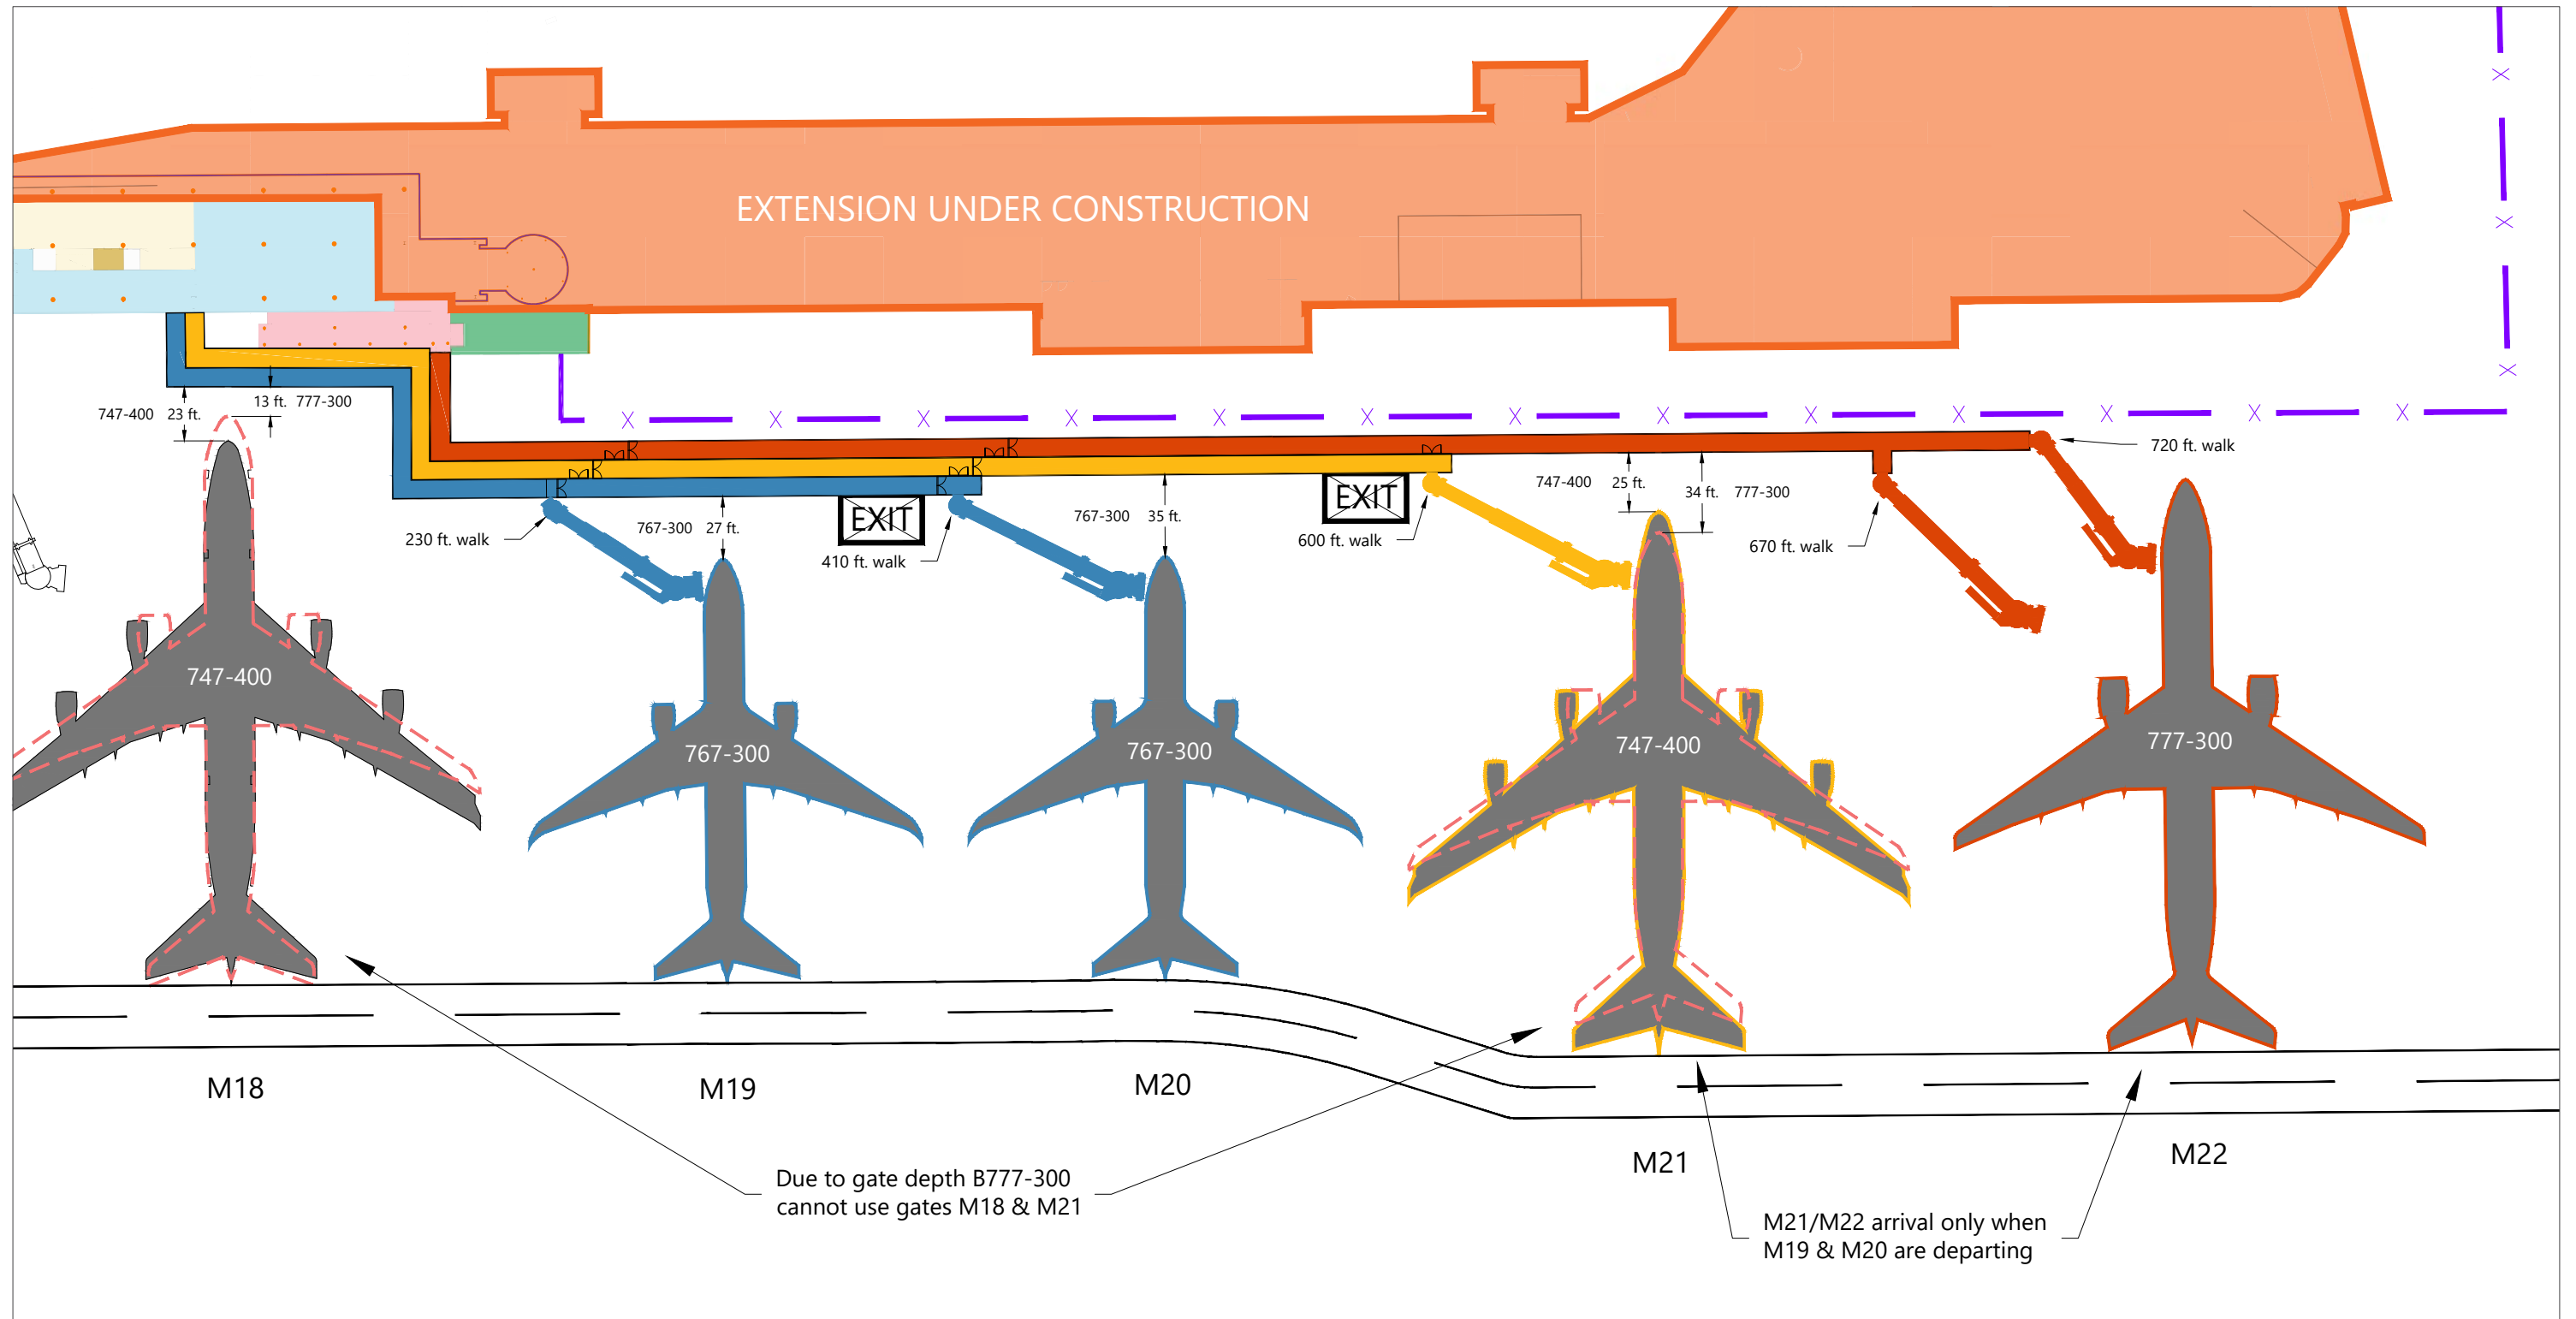

SOURCES: Ricondo & Associates, Inc., *O'Hare International Airport, Airport Layout Plan*, September 2005; Quantum Spatial, Inc., October 13, 2016 (aerial photography - for visual reference only, may not be to scale); Transoft Solutions (Aviation) AB, *AviPLAN Airside Pro 2.0*, 2017; Ricondo & Associates, Inc., April 2019.


**EXHIBIT 6-2**



Drawing: P:\Project-Chicago\Chicago\ORD\Terminal Area Plan Alternatives\Terminal 5\AutoCAD\Terminal\Terminal 5 Expansion Floorplans\Proposed Plans\Terminal 5 - Upper Level - East Extension Jet Bridge Layouts 2019-04-04.dwg Layout: East Concourse 11x17 (Expansion) - Op 1 Plotted: Apr 8, 2019, 10:30AM

**Terminal 5 Extension - Phasing  
Construction Plan - Phase 6 Fixed Section Interior Detail - Option 1**



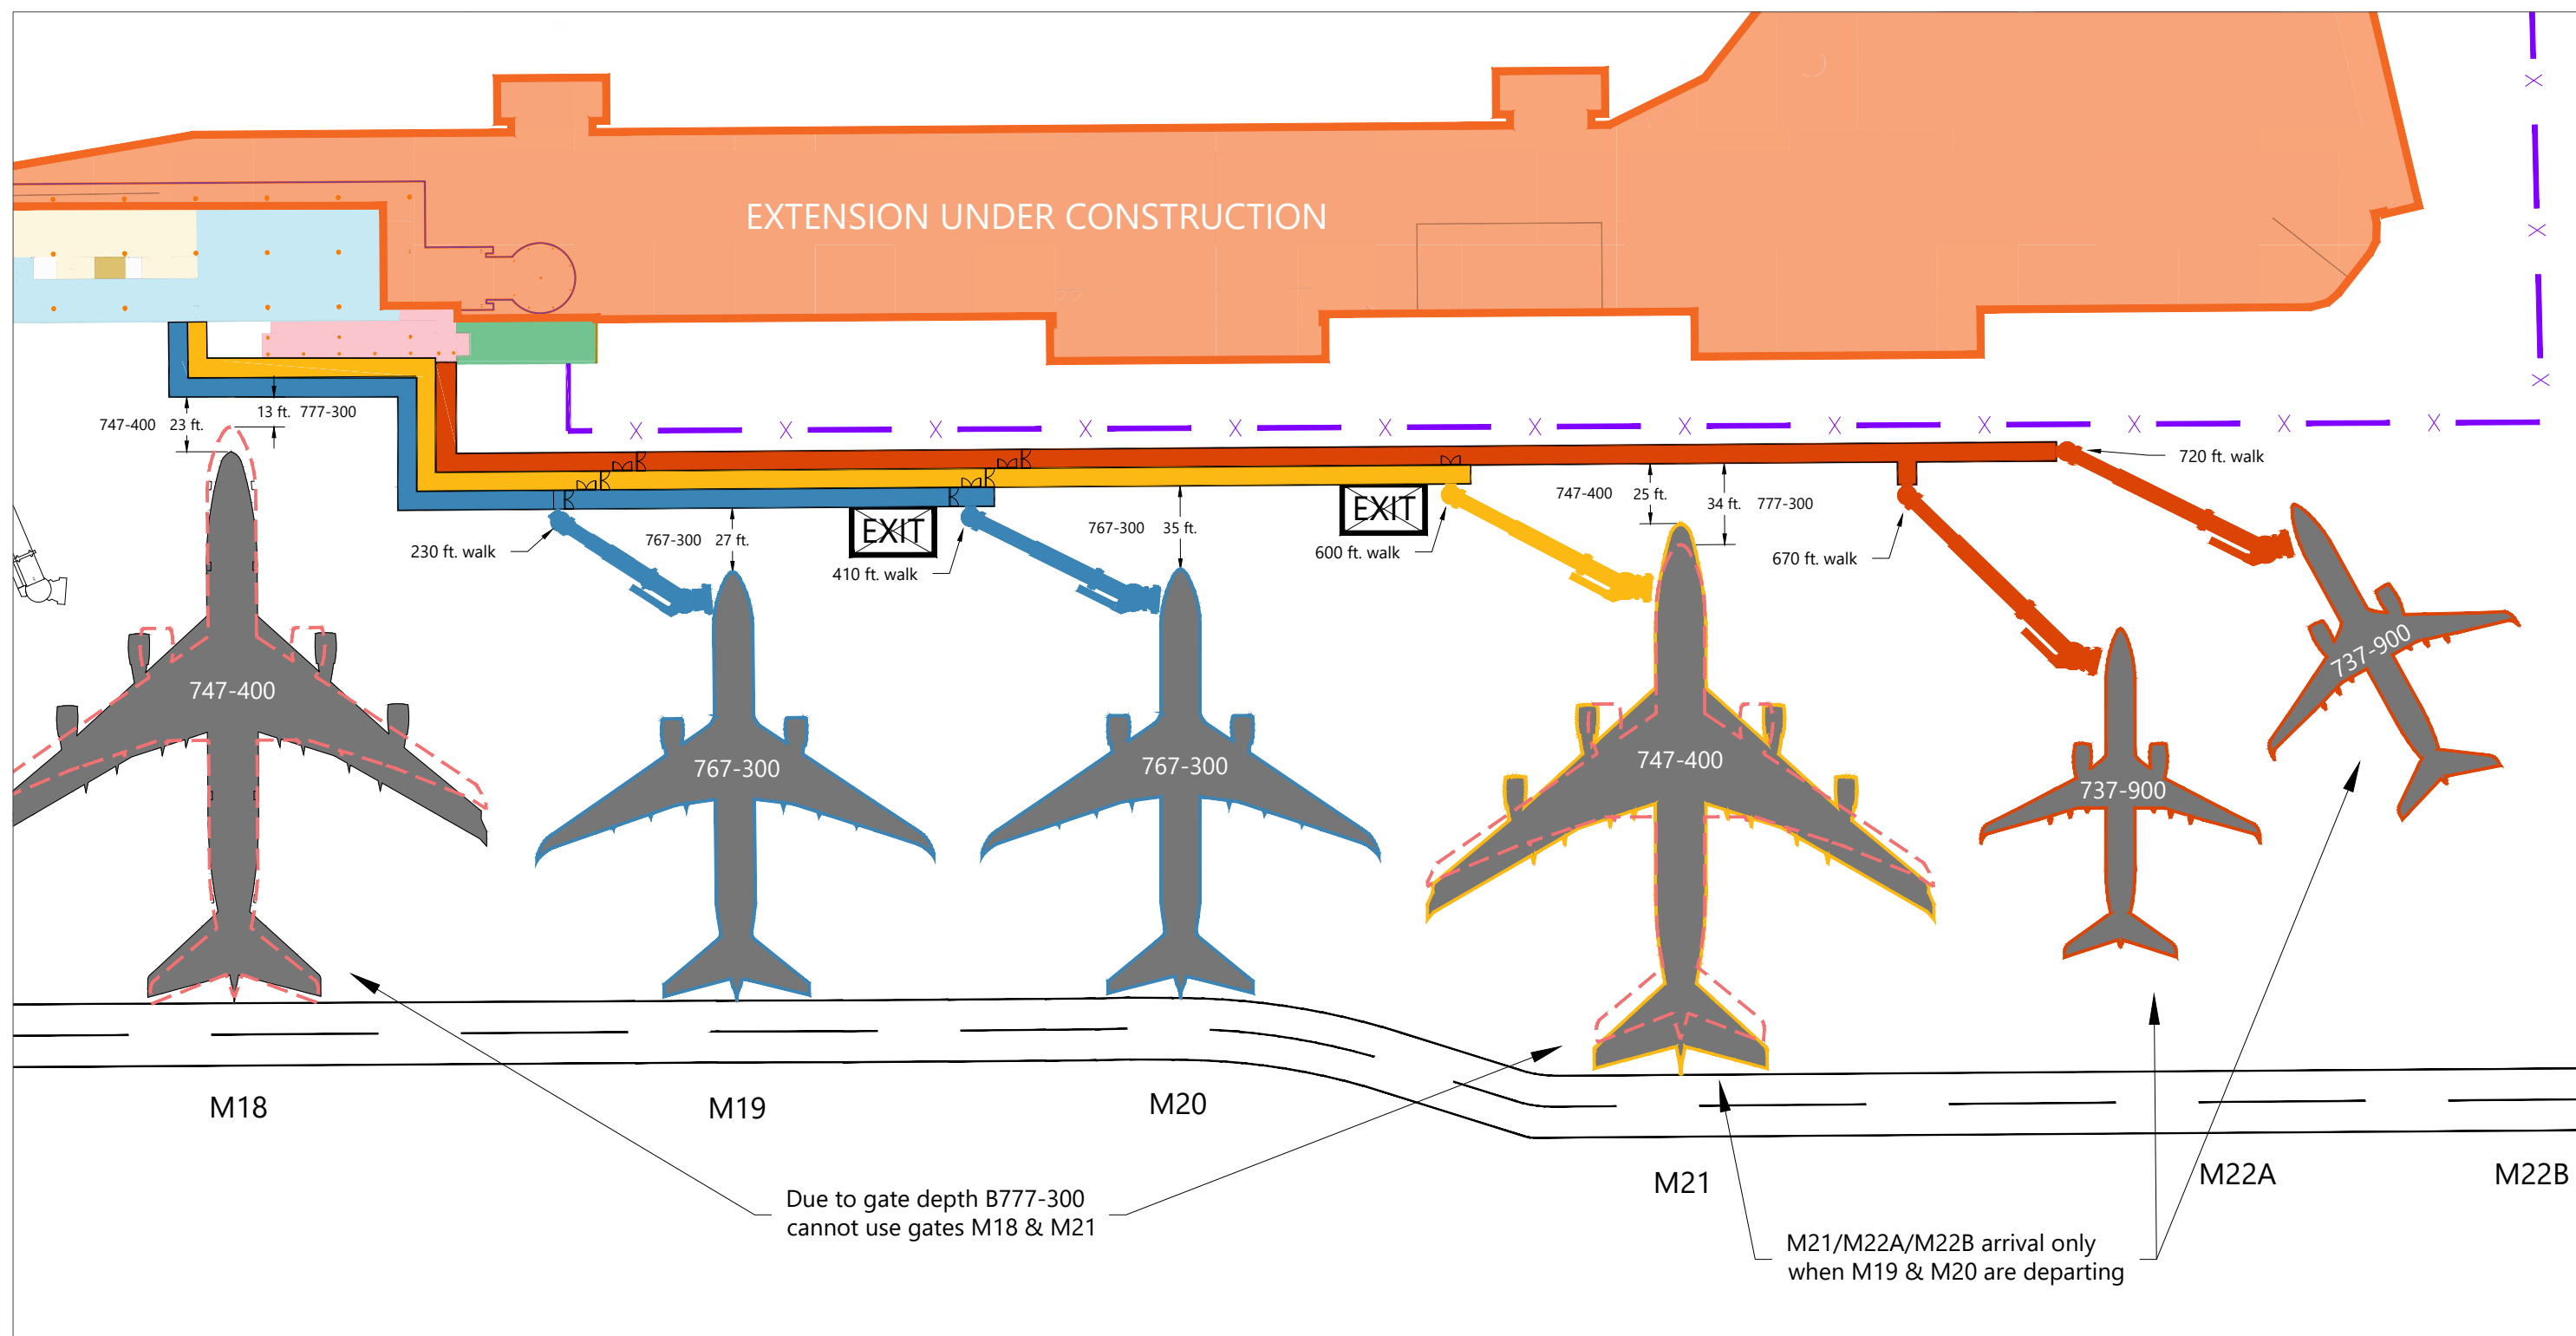


SOURCES: Ricondo & Associates, Inc., *O'Hare International Airport, Airport Layout Plan*, September 2005; Quantum Spatial, Inc., October 13, 2016 (aerial photography - for visual reference only, may not be to scale); Transoft Solutions (Aviation) AB, *AviPLAN Airside Pro 2.0*, 2017; Ricondo & Associates, Inc., April 2019.

EXHIBIT 6-2-1



Terminal 5 Extension - Phasing  
Construction Plan - Phase 6 Fixed Section Interior Detail - Option 2



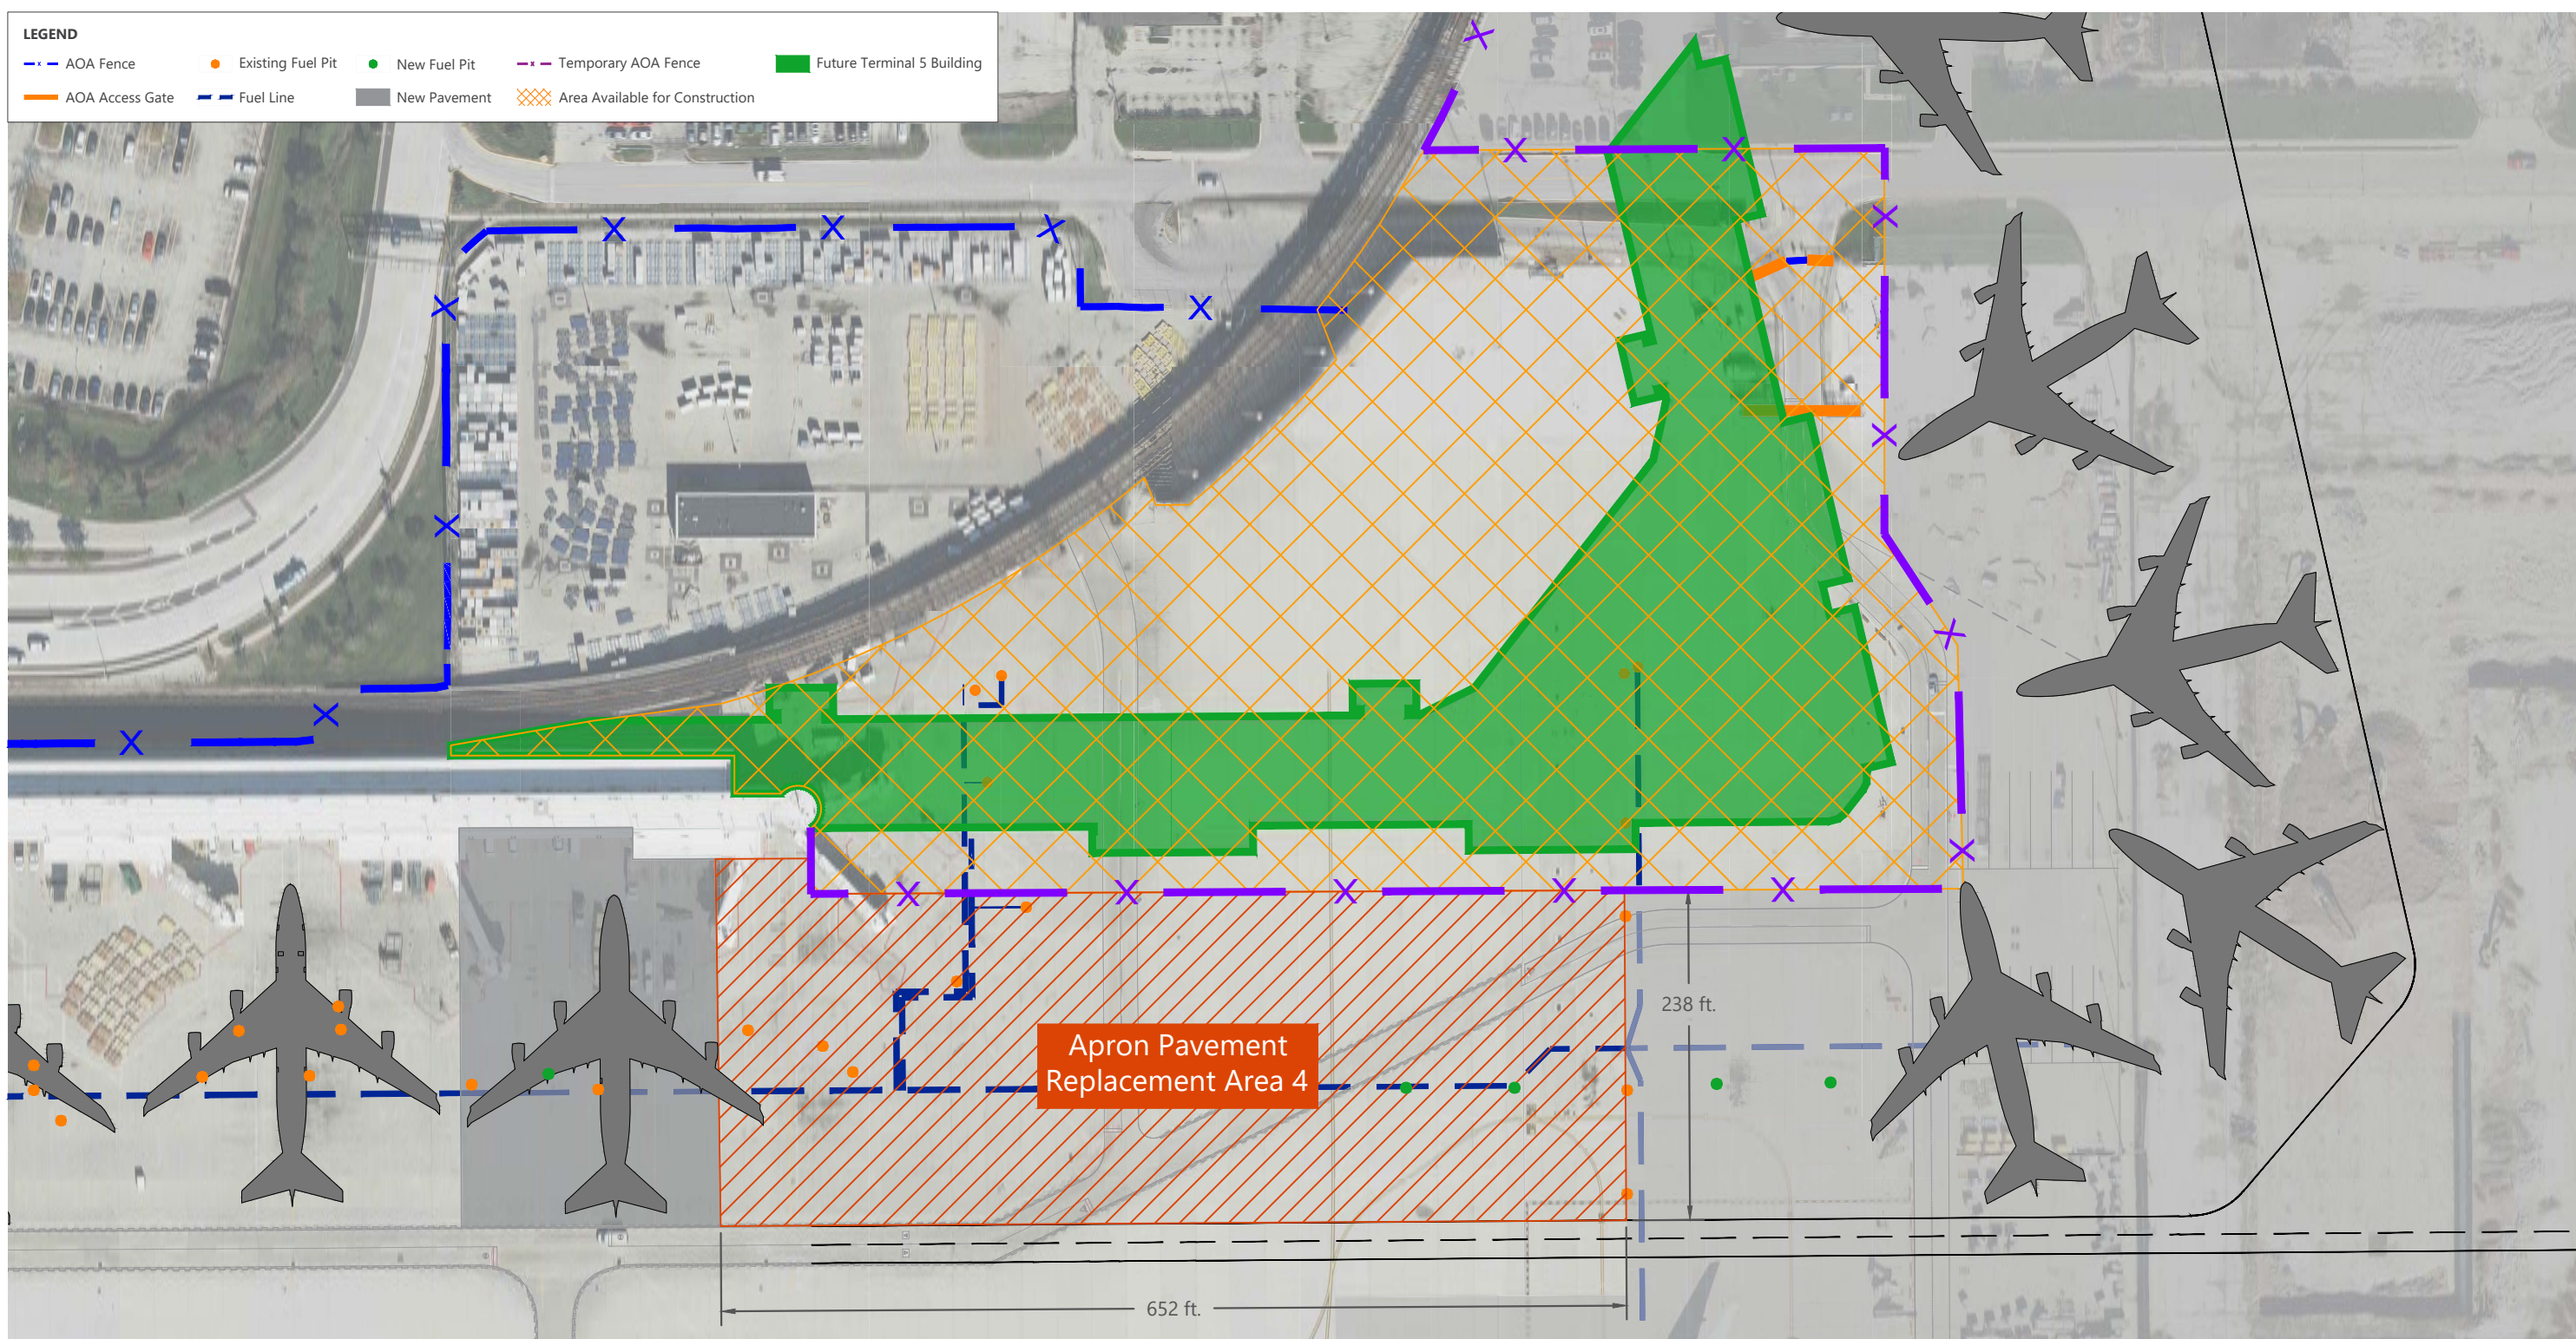

SOURCES: Ricondo & Associates, Inc., O'Hare International Airport, Airport Layout Plan, September 2005; Quantum Spatial, Inc., October 13, 2016 (aerial photography - for visual reference only, may not be to scale); Transoft Solutions (Aviation) AB, AviPLAN Airside Pro 2.0, 2017; Ricondo & Associates, Inc., April 2019.

EXHIBIT 7



Drawing: P:\Project-Chicago\Chicago\ORD\Terminal Development Family Concepts\Terminal 5 M Extension - Project Definition Document\CAD\Terminal 5 Construction Phasing\_3 Hardstand Option\_2019-04-04.dwg Layout: A7 Plotted: Apr 4, 2019, 03:37PM

Terminal 5 Extension - Phasing  
Construction Plan - Phase 7