


SOURCE: O'Hare International Airport, *Airport Layout Plan*, October 2005; Chicago Department of Aviation, "Terminal 5 Concourse M Extension," CDA Project No. H2028.17-00, Volumes I and II, 30% Design Review, August 31, 2017; Ricondo, Inc., analysis, August 2019.

EXHIBIT 1

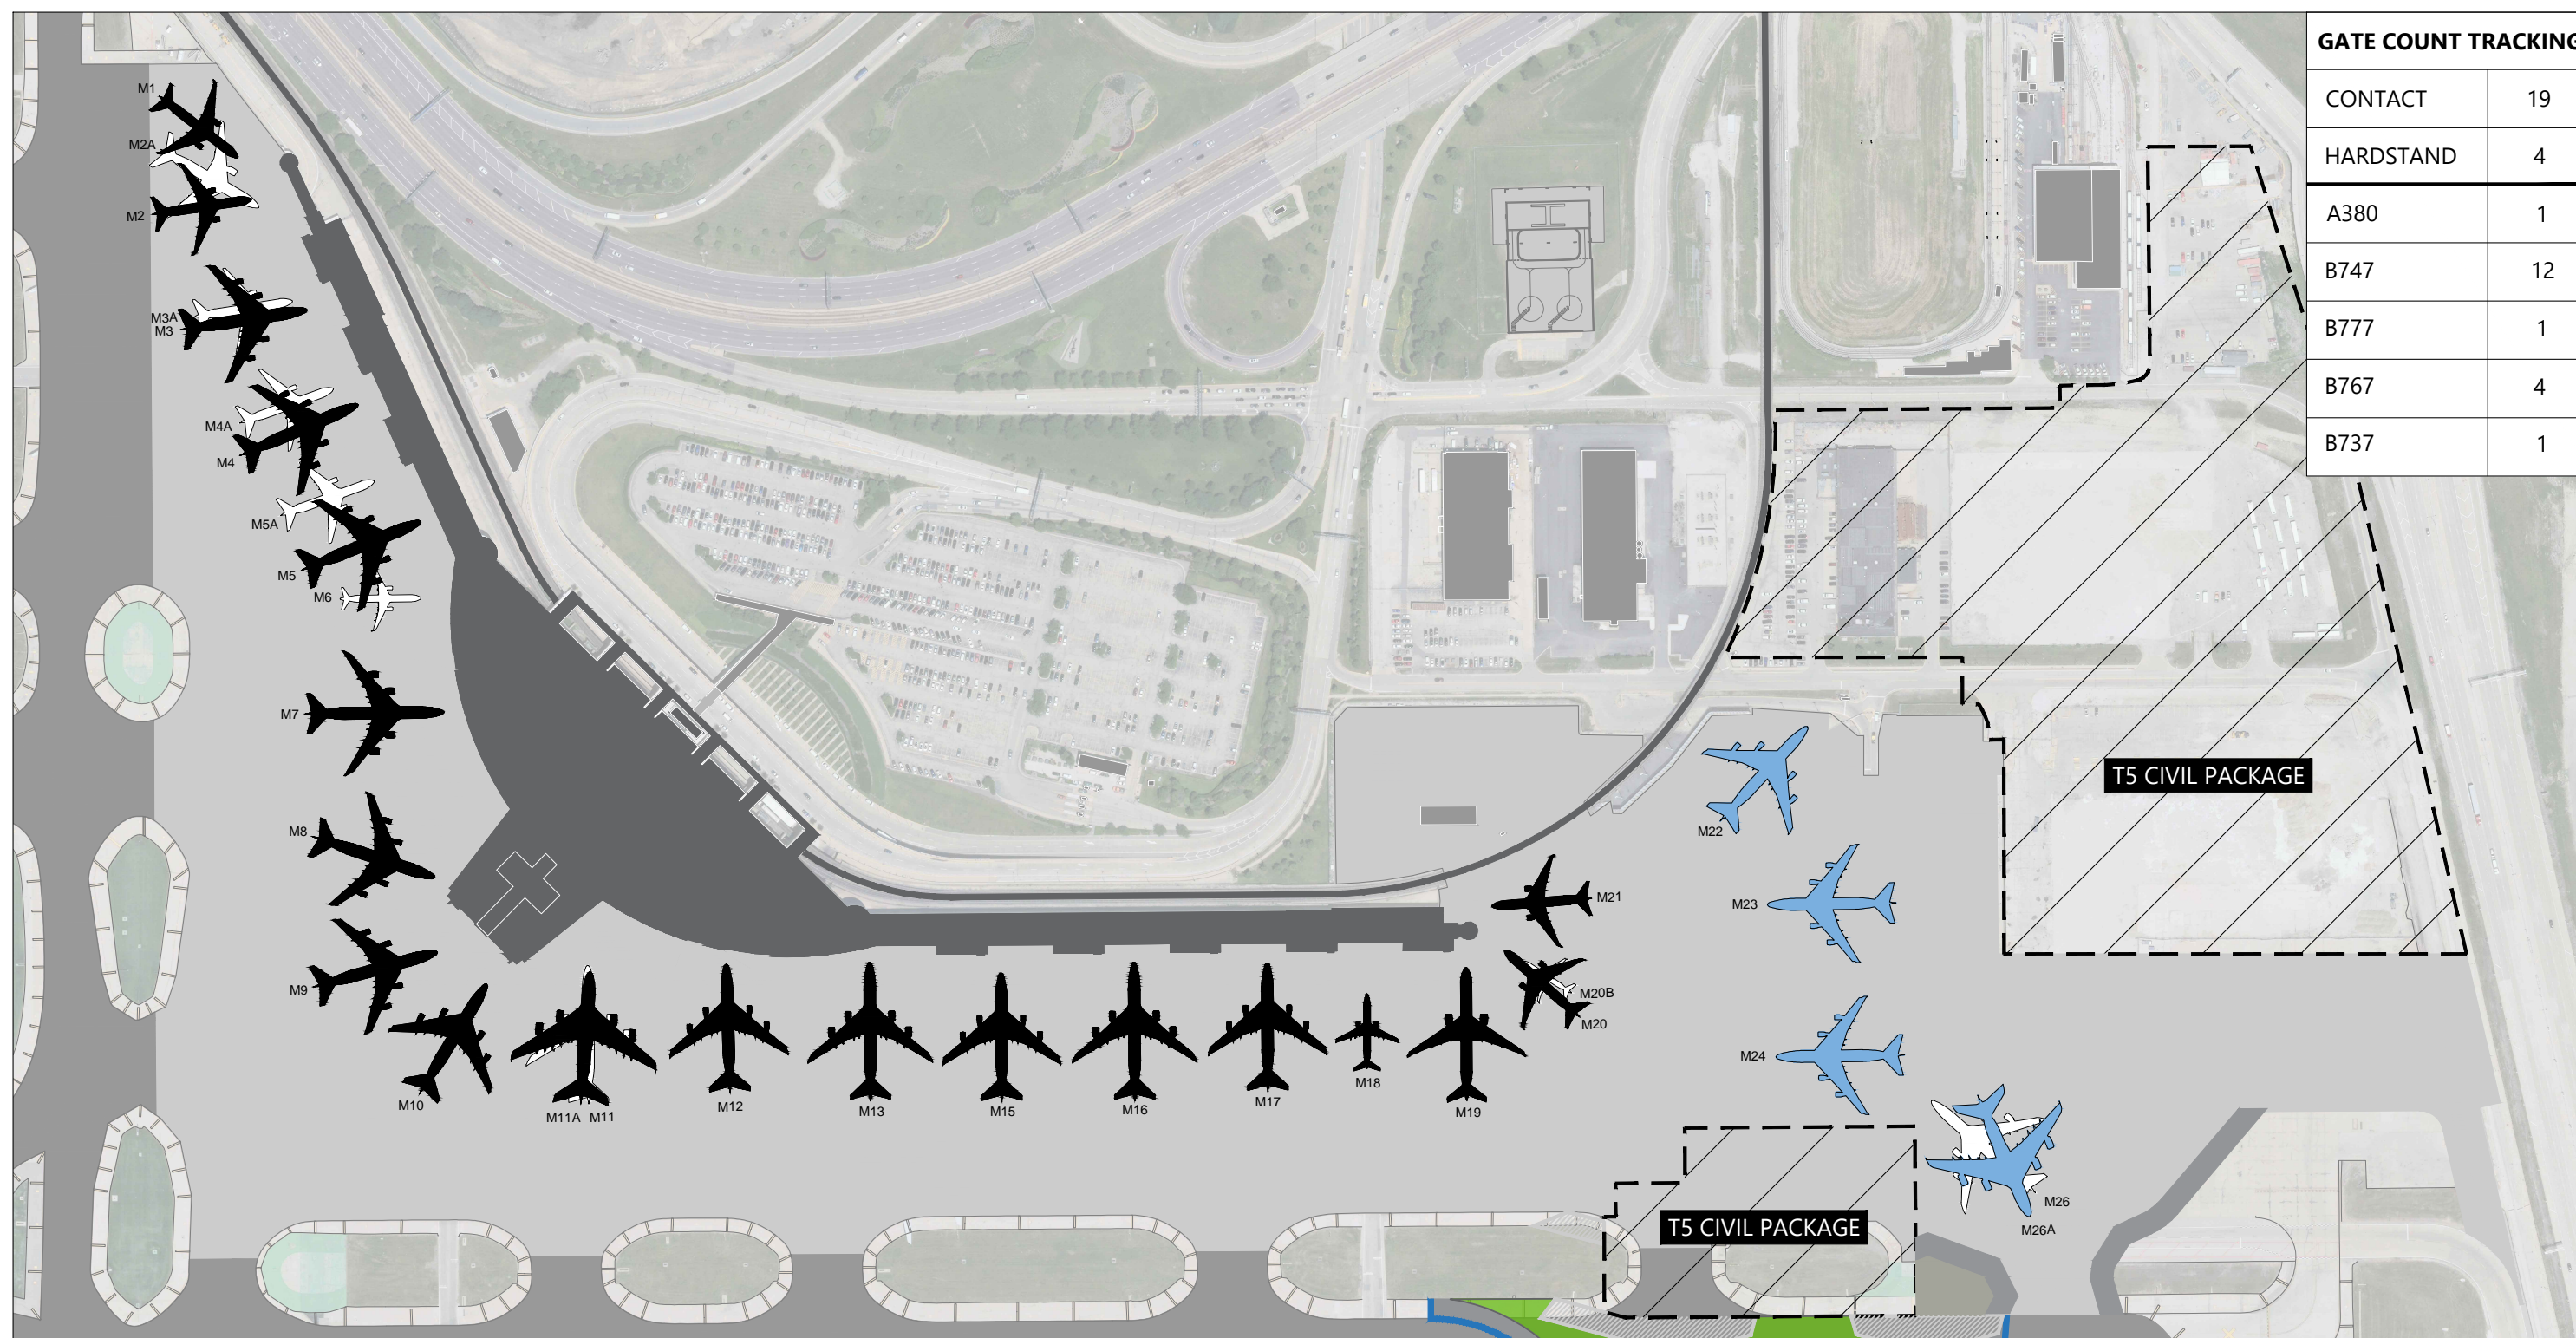

Terminal 5 Extension - Aircraft Parking
October 1st, 2019 - October 9th, 2019




SOURCE: O'Hare International Airport, *Airport Layout Plan*, October 2005; Chicago Department of Aviation, "Terminal 5 Concourse M Extension," CDA Project No. H2028.17-00, Volumes I and II, 30% Design Review, August 31, 2017; Ricondo, Inc., analysis, August 2019.

EXHIBIT 2



Terminal 5 Extension - Aircraft Parking
October 10th, 2019 - December 4th, 2019

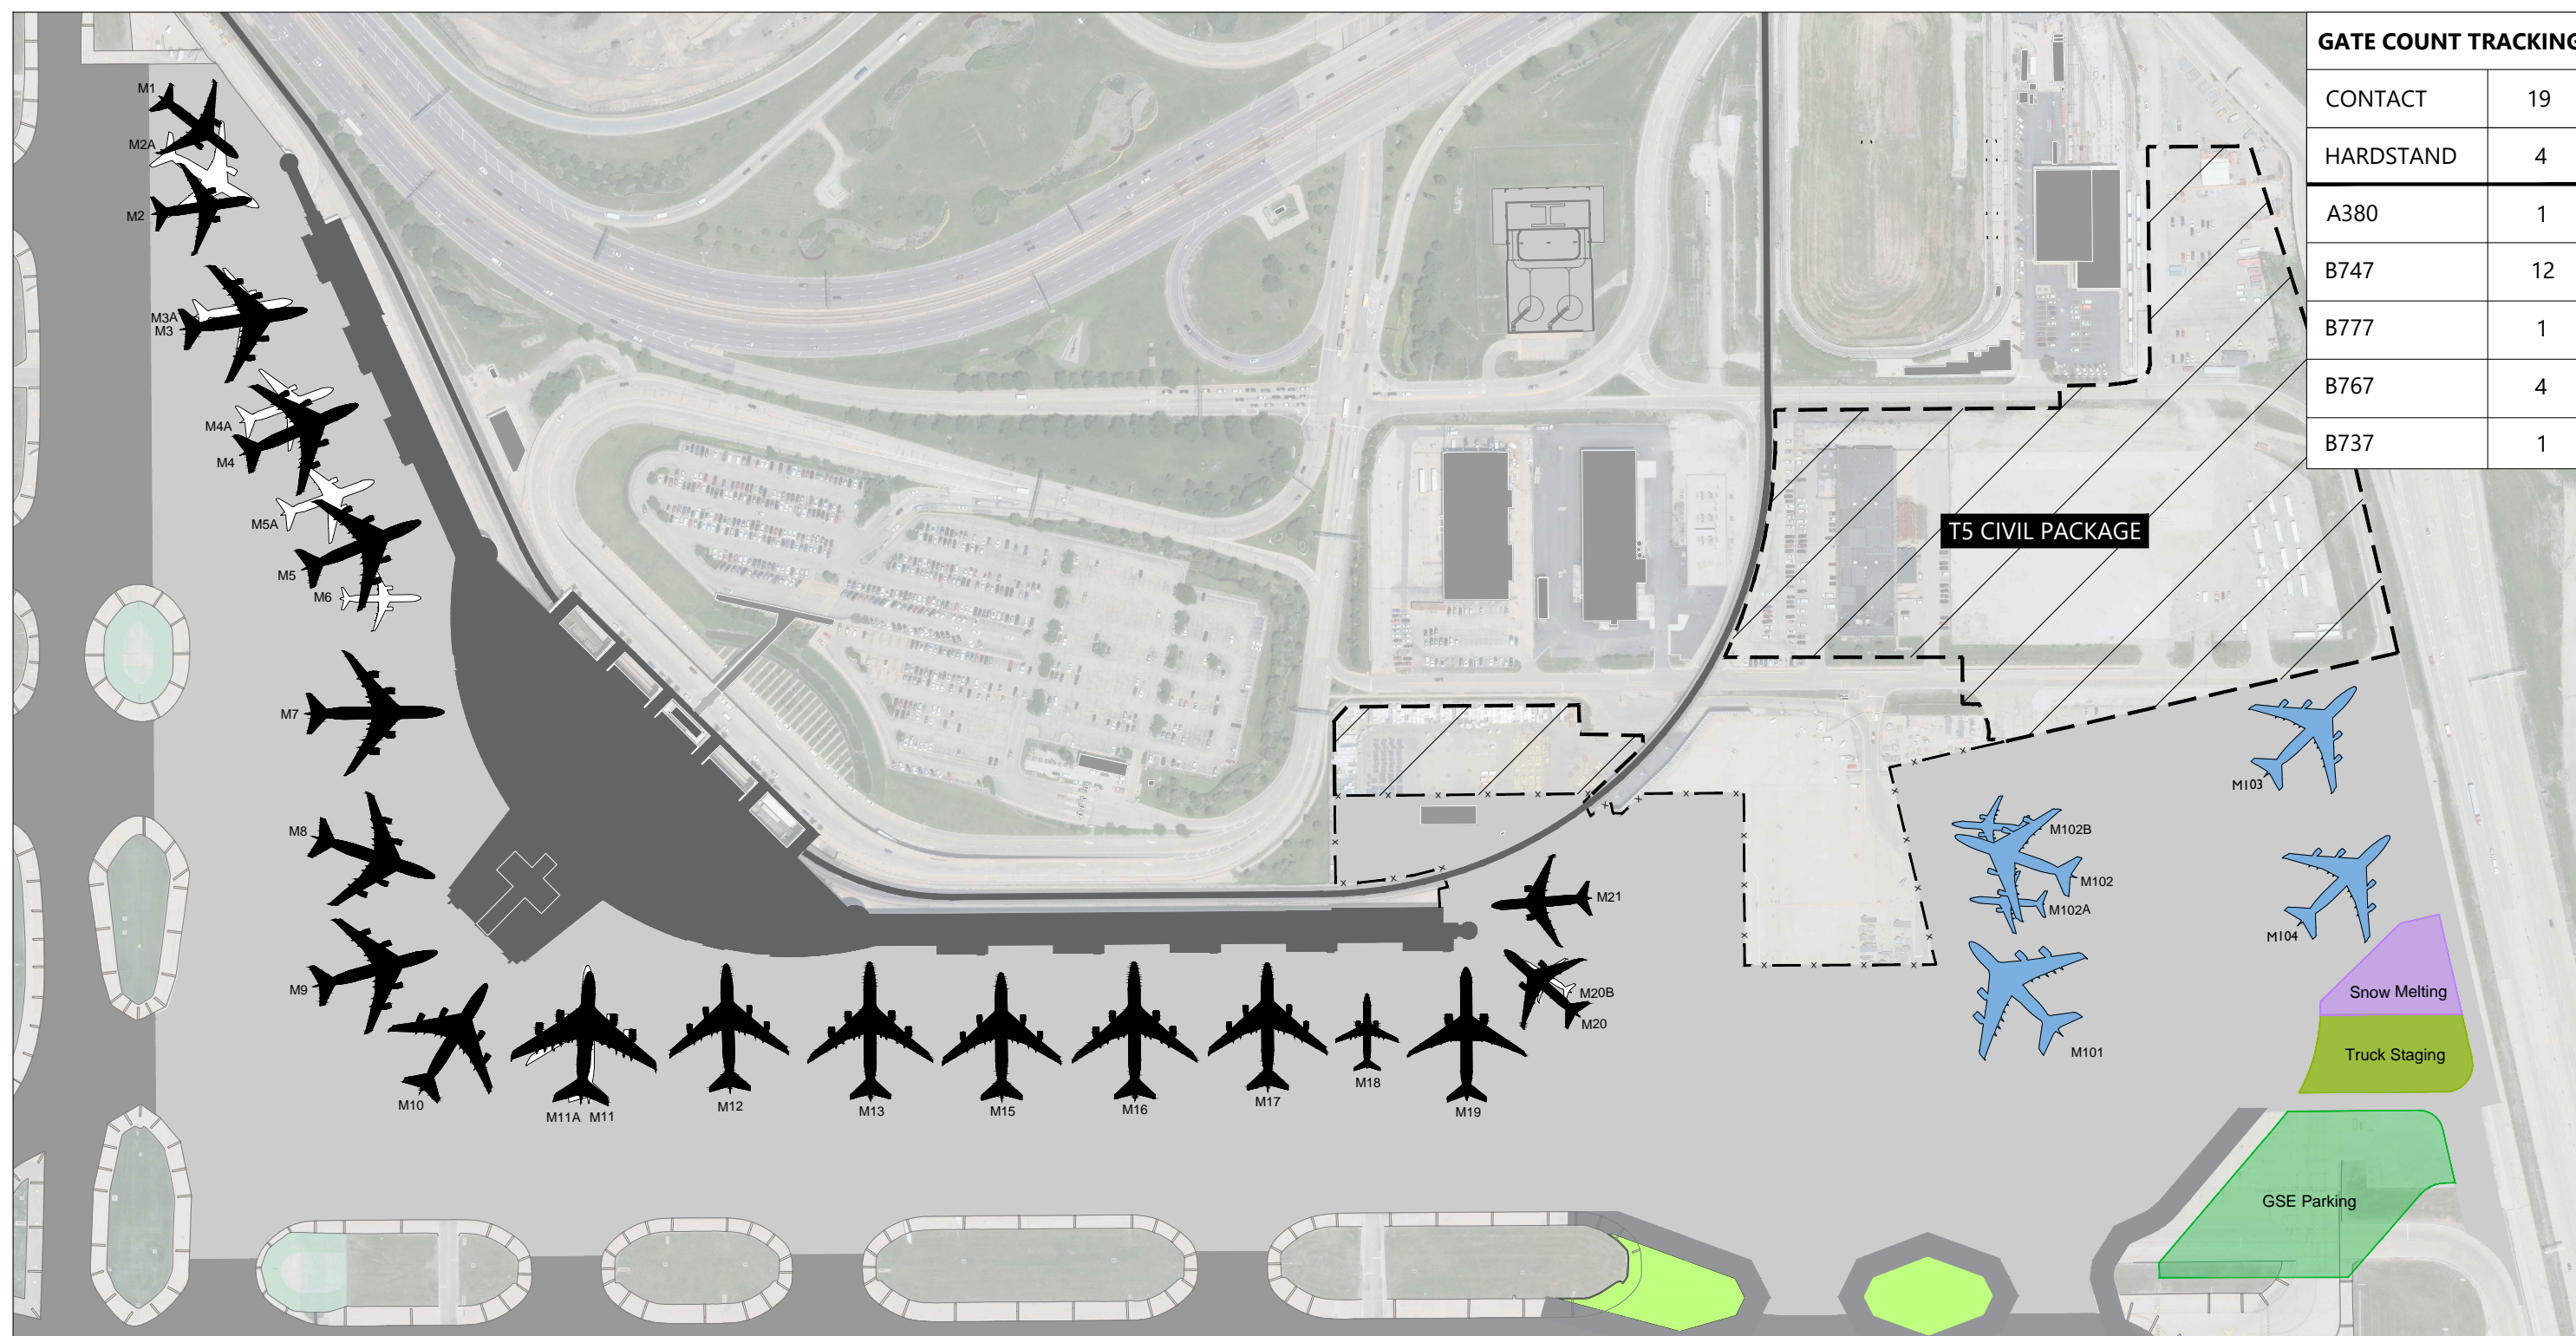


SOURCE: O'Hare International Airport, *Airport Layout Plan*, October 2005; Chicago Department of Aviation, "Terminal 5 Concourse M Extension," CDA Project No. H2028.17-00, Volumes I and II, 30% Design Review, August 31, 2017; Ricondo, Inc., analysis, August 2019.

EXHIBIT 3



Terminal 5 Extension - Aircraft Parking
December 5th, 2019 - February 2020

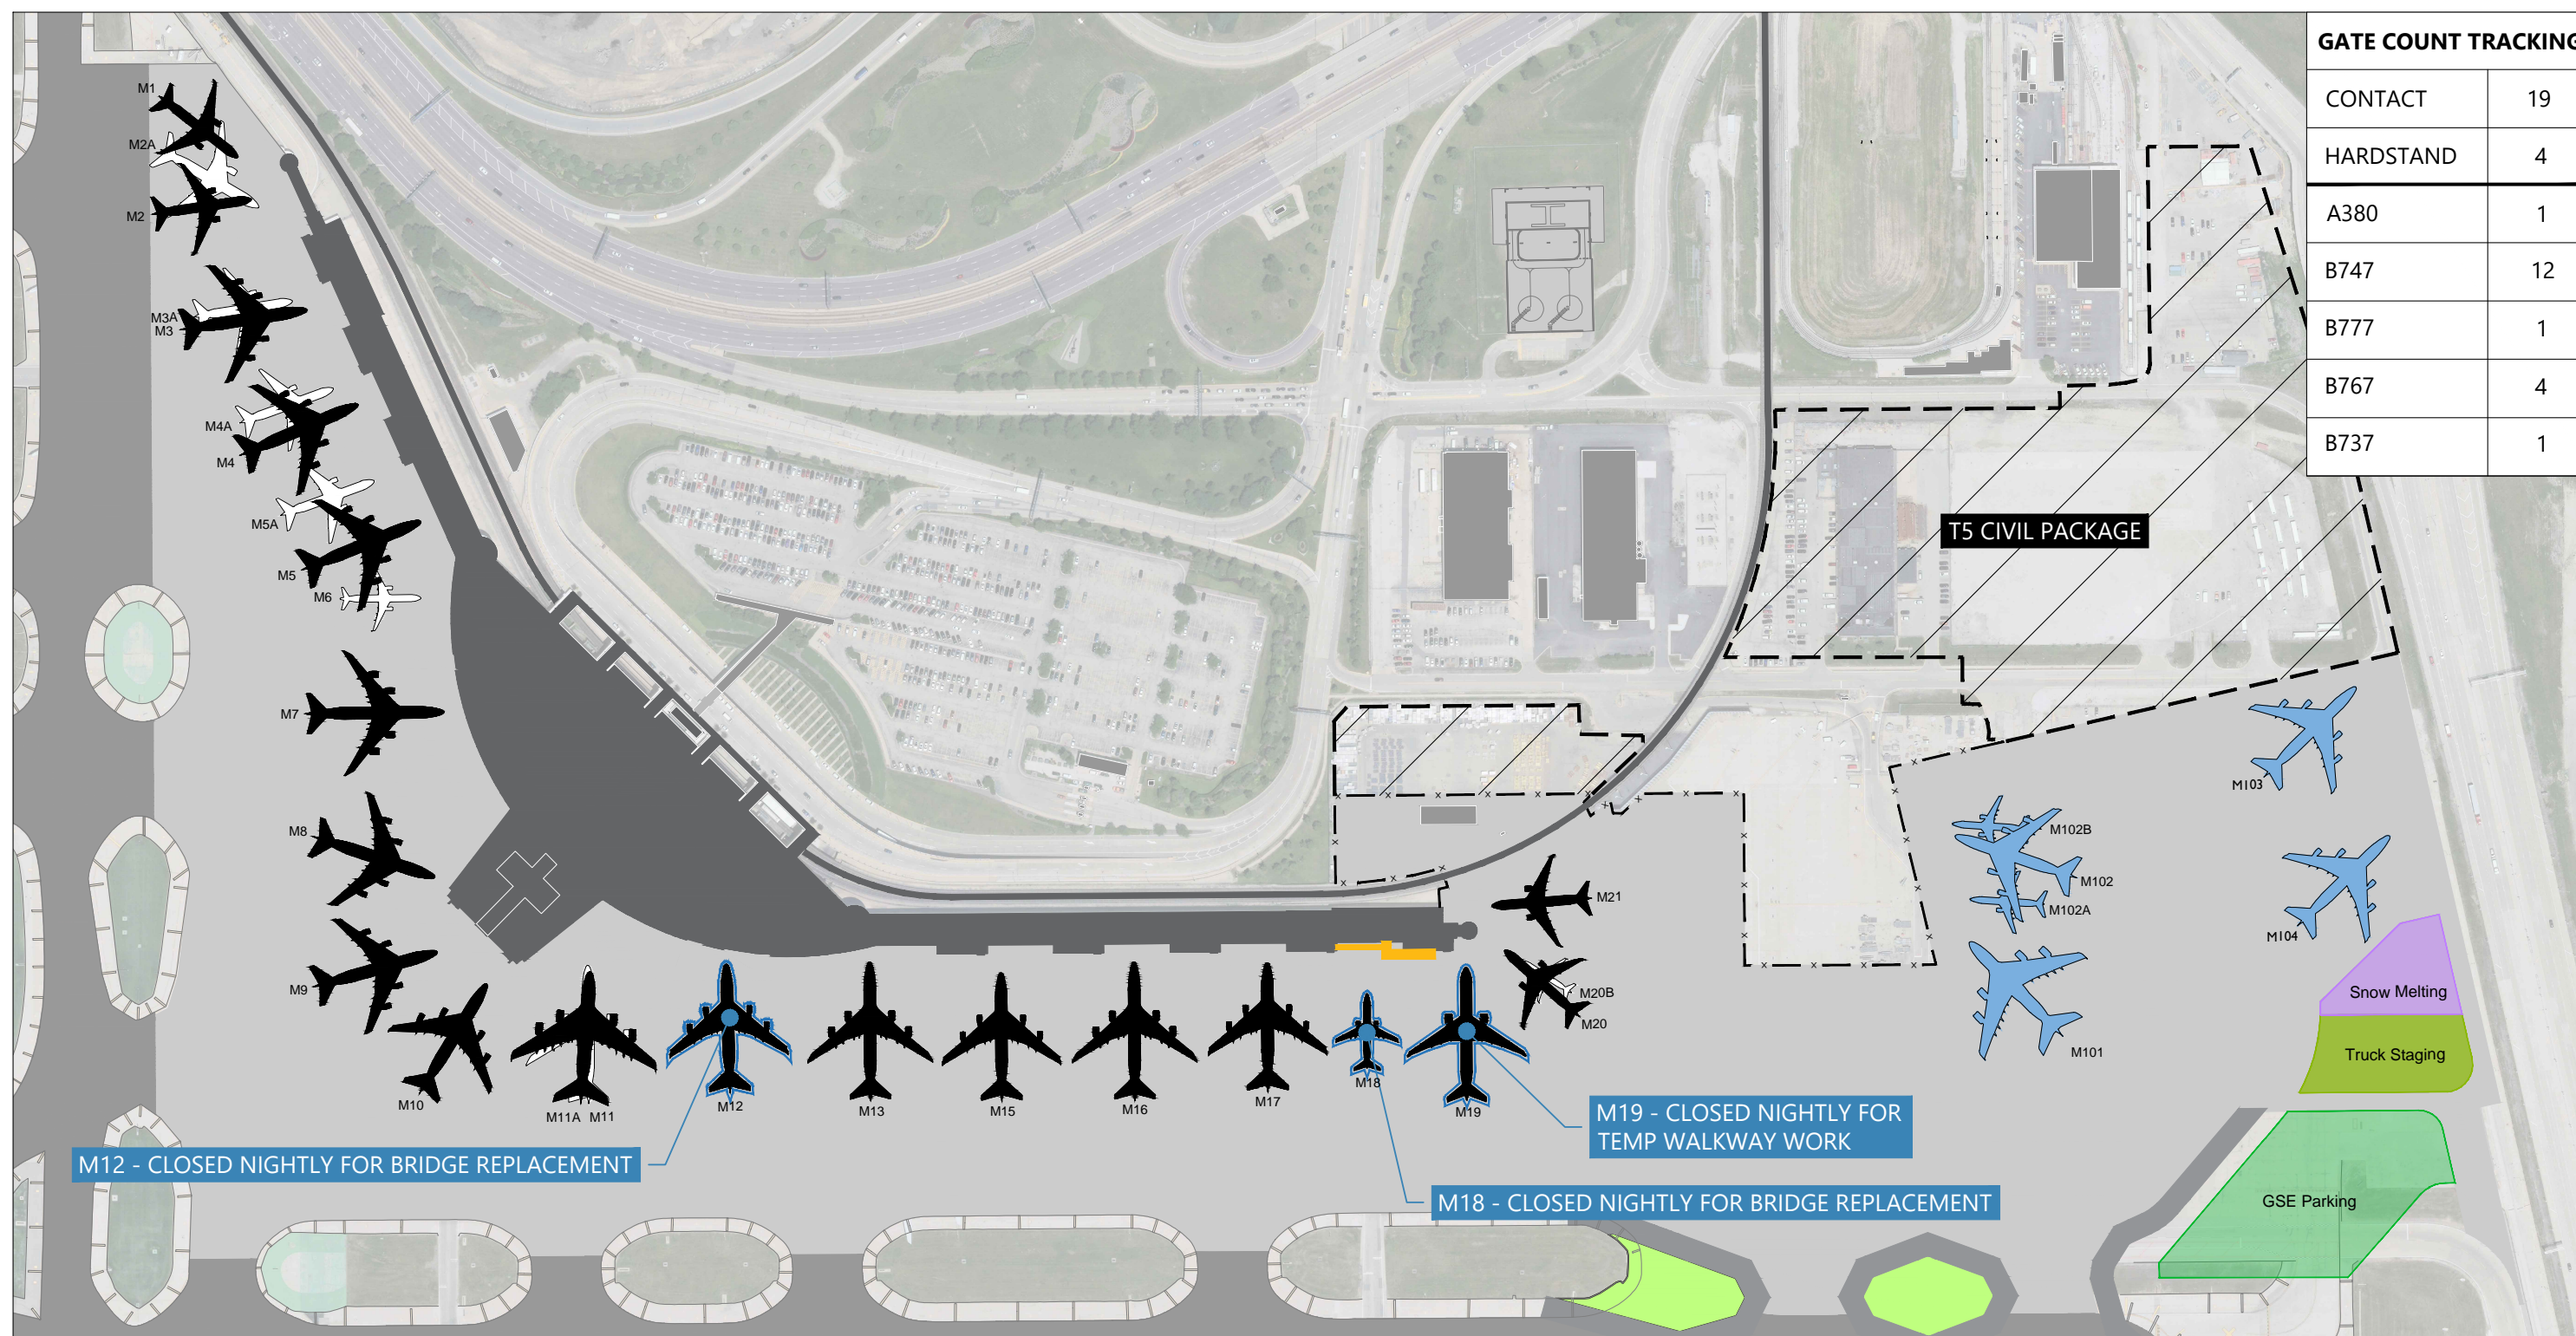


SOURCE: O'Hare International Airport, *Airport Layout Plan*, October 2005; Chicago Department of Aviation, "Terminal 5 Concourse M Extension," CDA Project No. H2028.17-00, Volumes I and II, 30% Design Review, August 31, 2017; Ricondo, Inc., analysis, August 2019.

EXHIBIT 4



Terminal 5 Extension - Aircraft Parking
March 2020

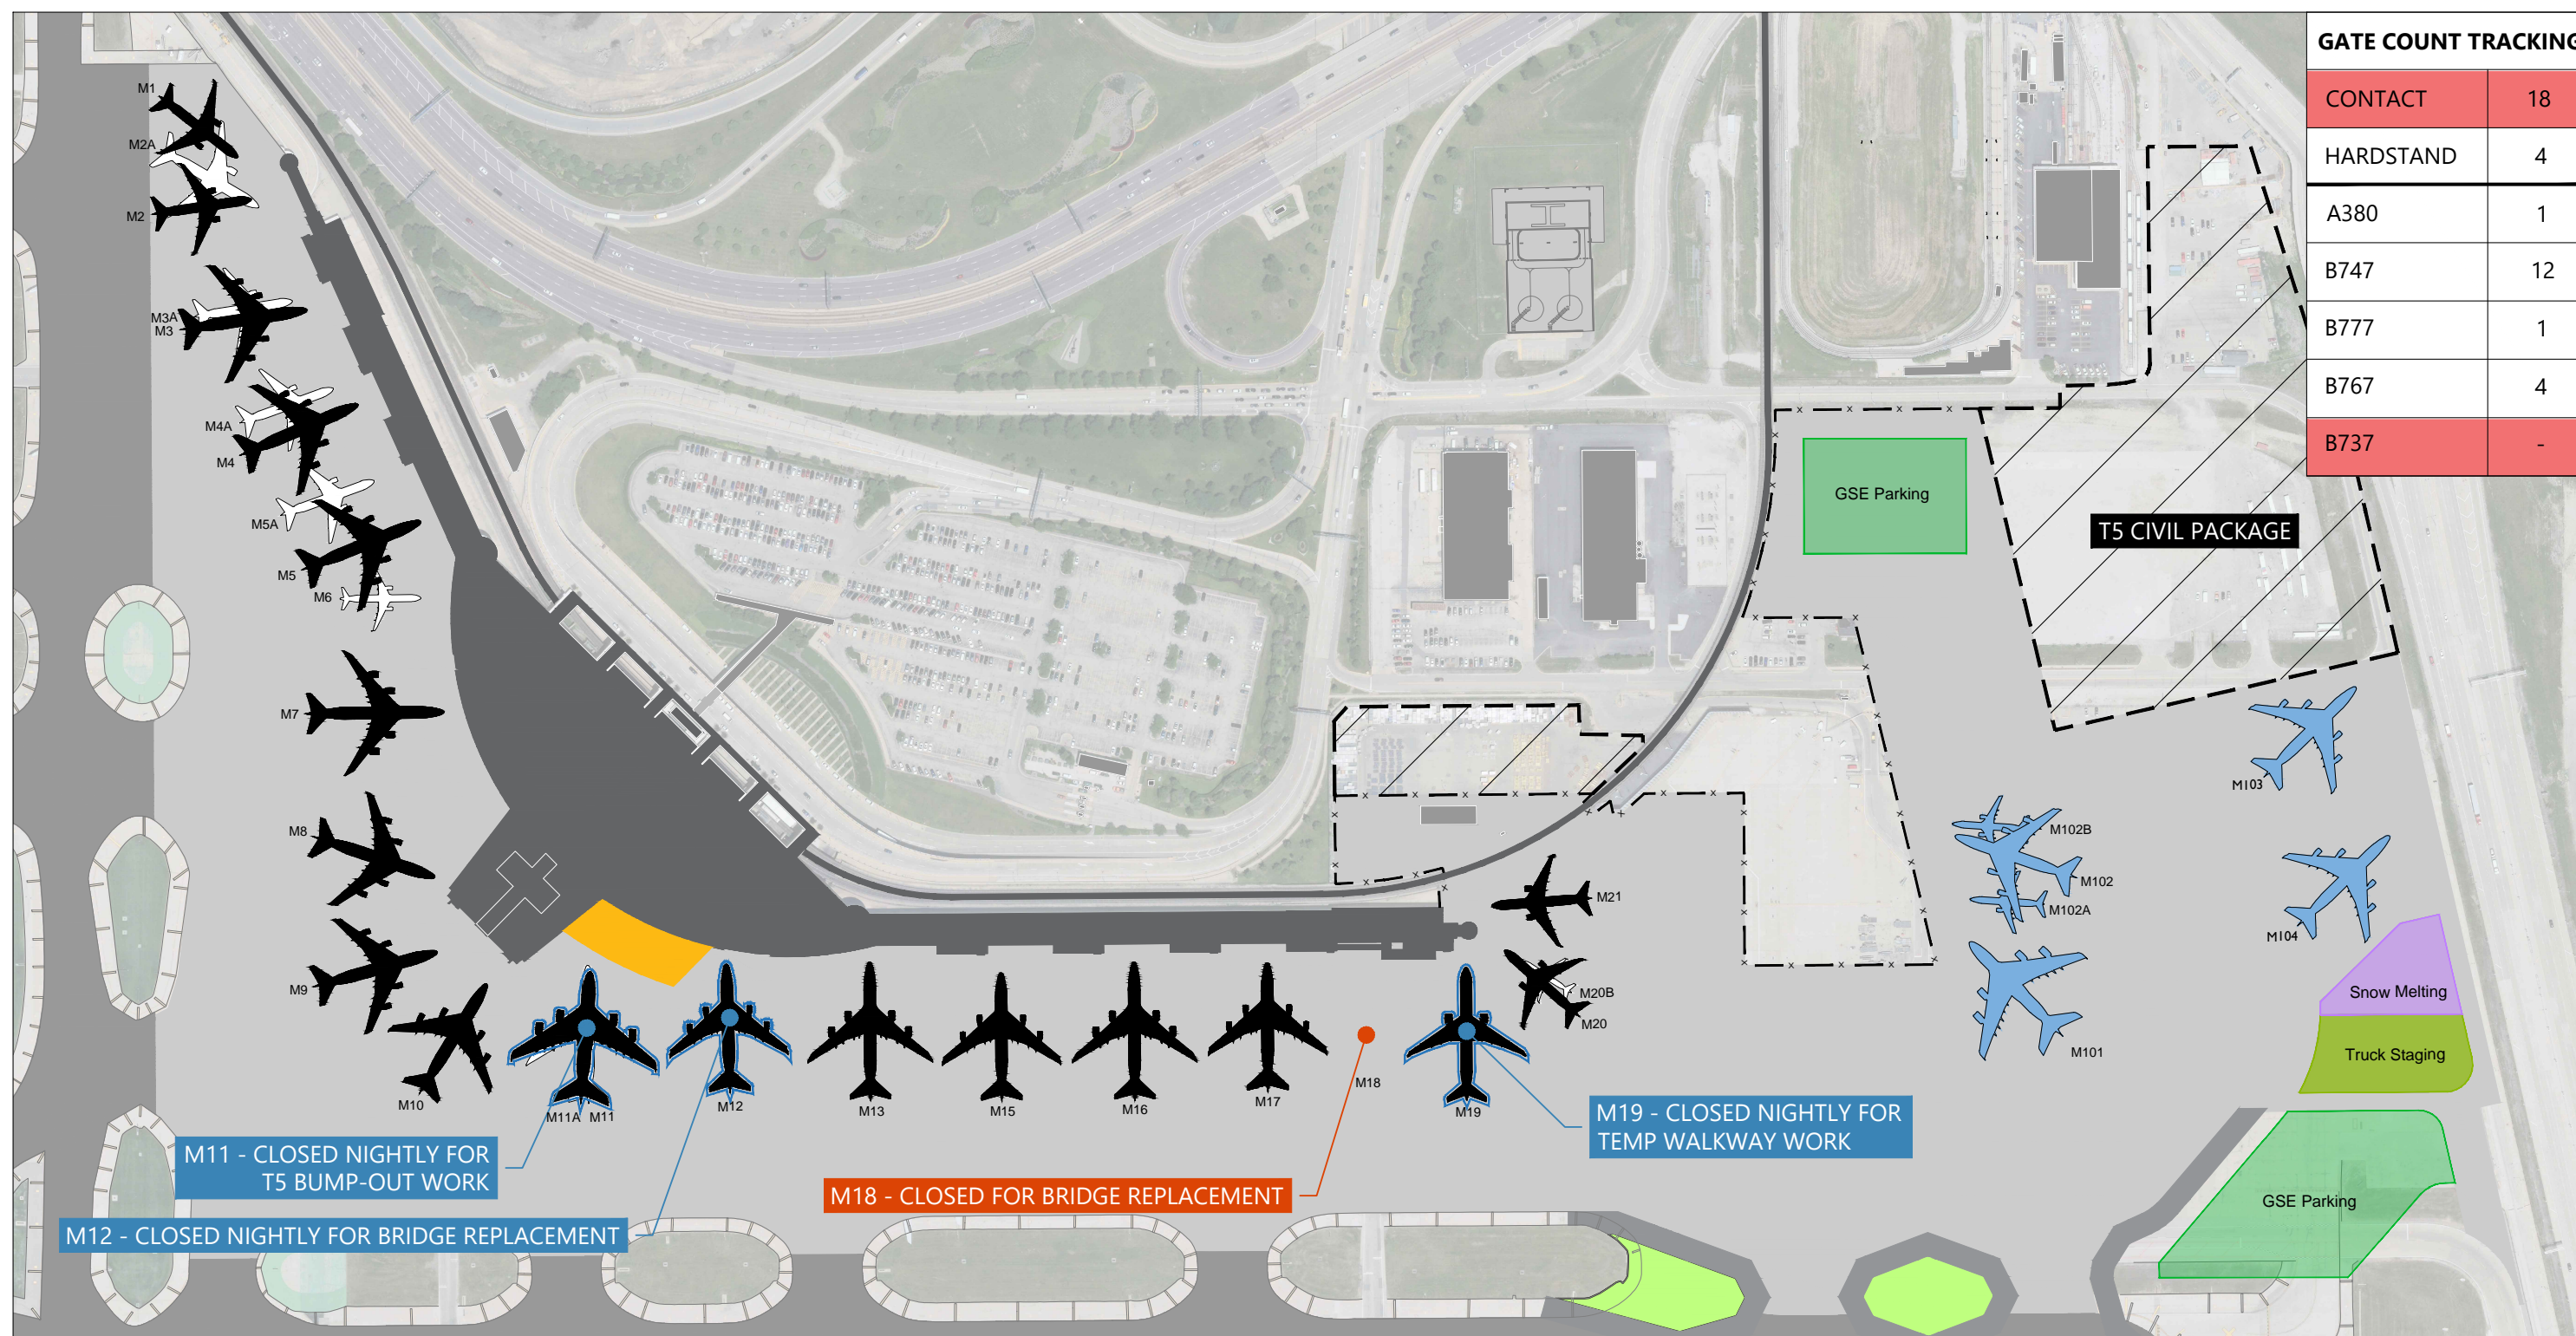


SOURCE: O'Hare International Airport, *Airport Layout Plan*, October 2005; Chicago Department of Aviation, "Terminal 5 Concourse M Extension," CDA Project No. H2028.17-00, Volumes I and II, 30% Design Review, August 31, 2017; Ricondo, Inc., analysis, August 2019.

EXHIBIT 5



Terminal 5 Extension - Aircraft Parking
1st Half of April 2020

Drawing: P:\Project-Chicago\Chicago\ORD\Terminal Area Plan Alternatives\Terminal 5\AutoCAD\Airside\T5 Extension_Design Layout_2019-08-13.dwg Layout: 5-1st Half of APR 20 Plotted: Aug 22, 2019, 04:49PM

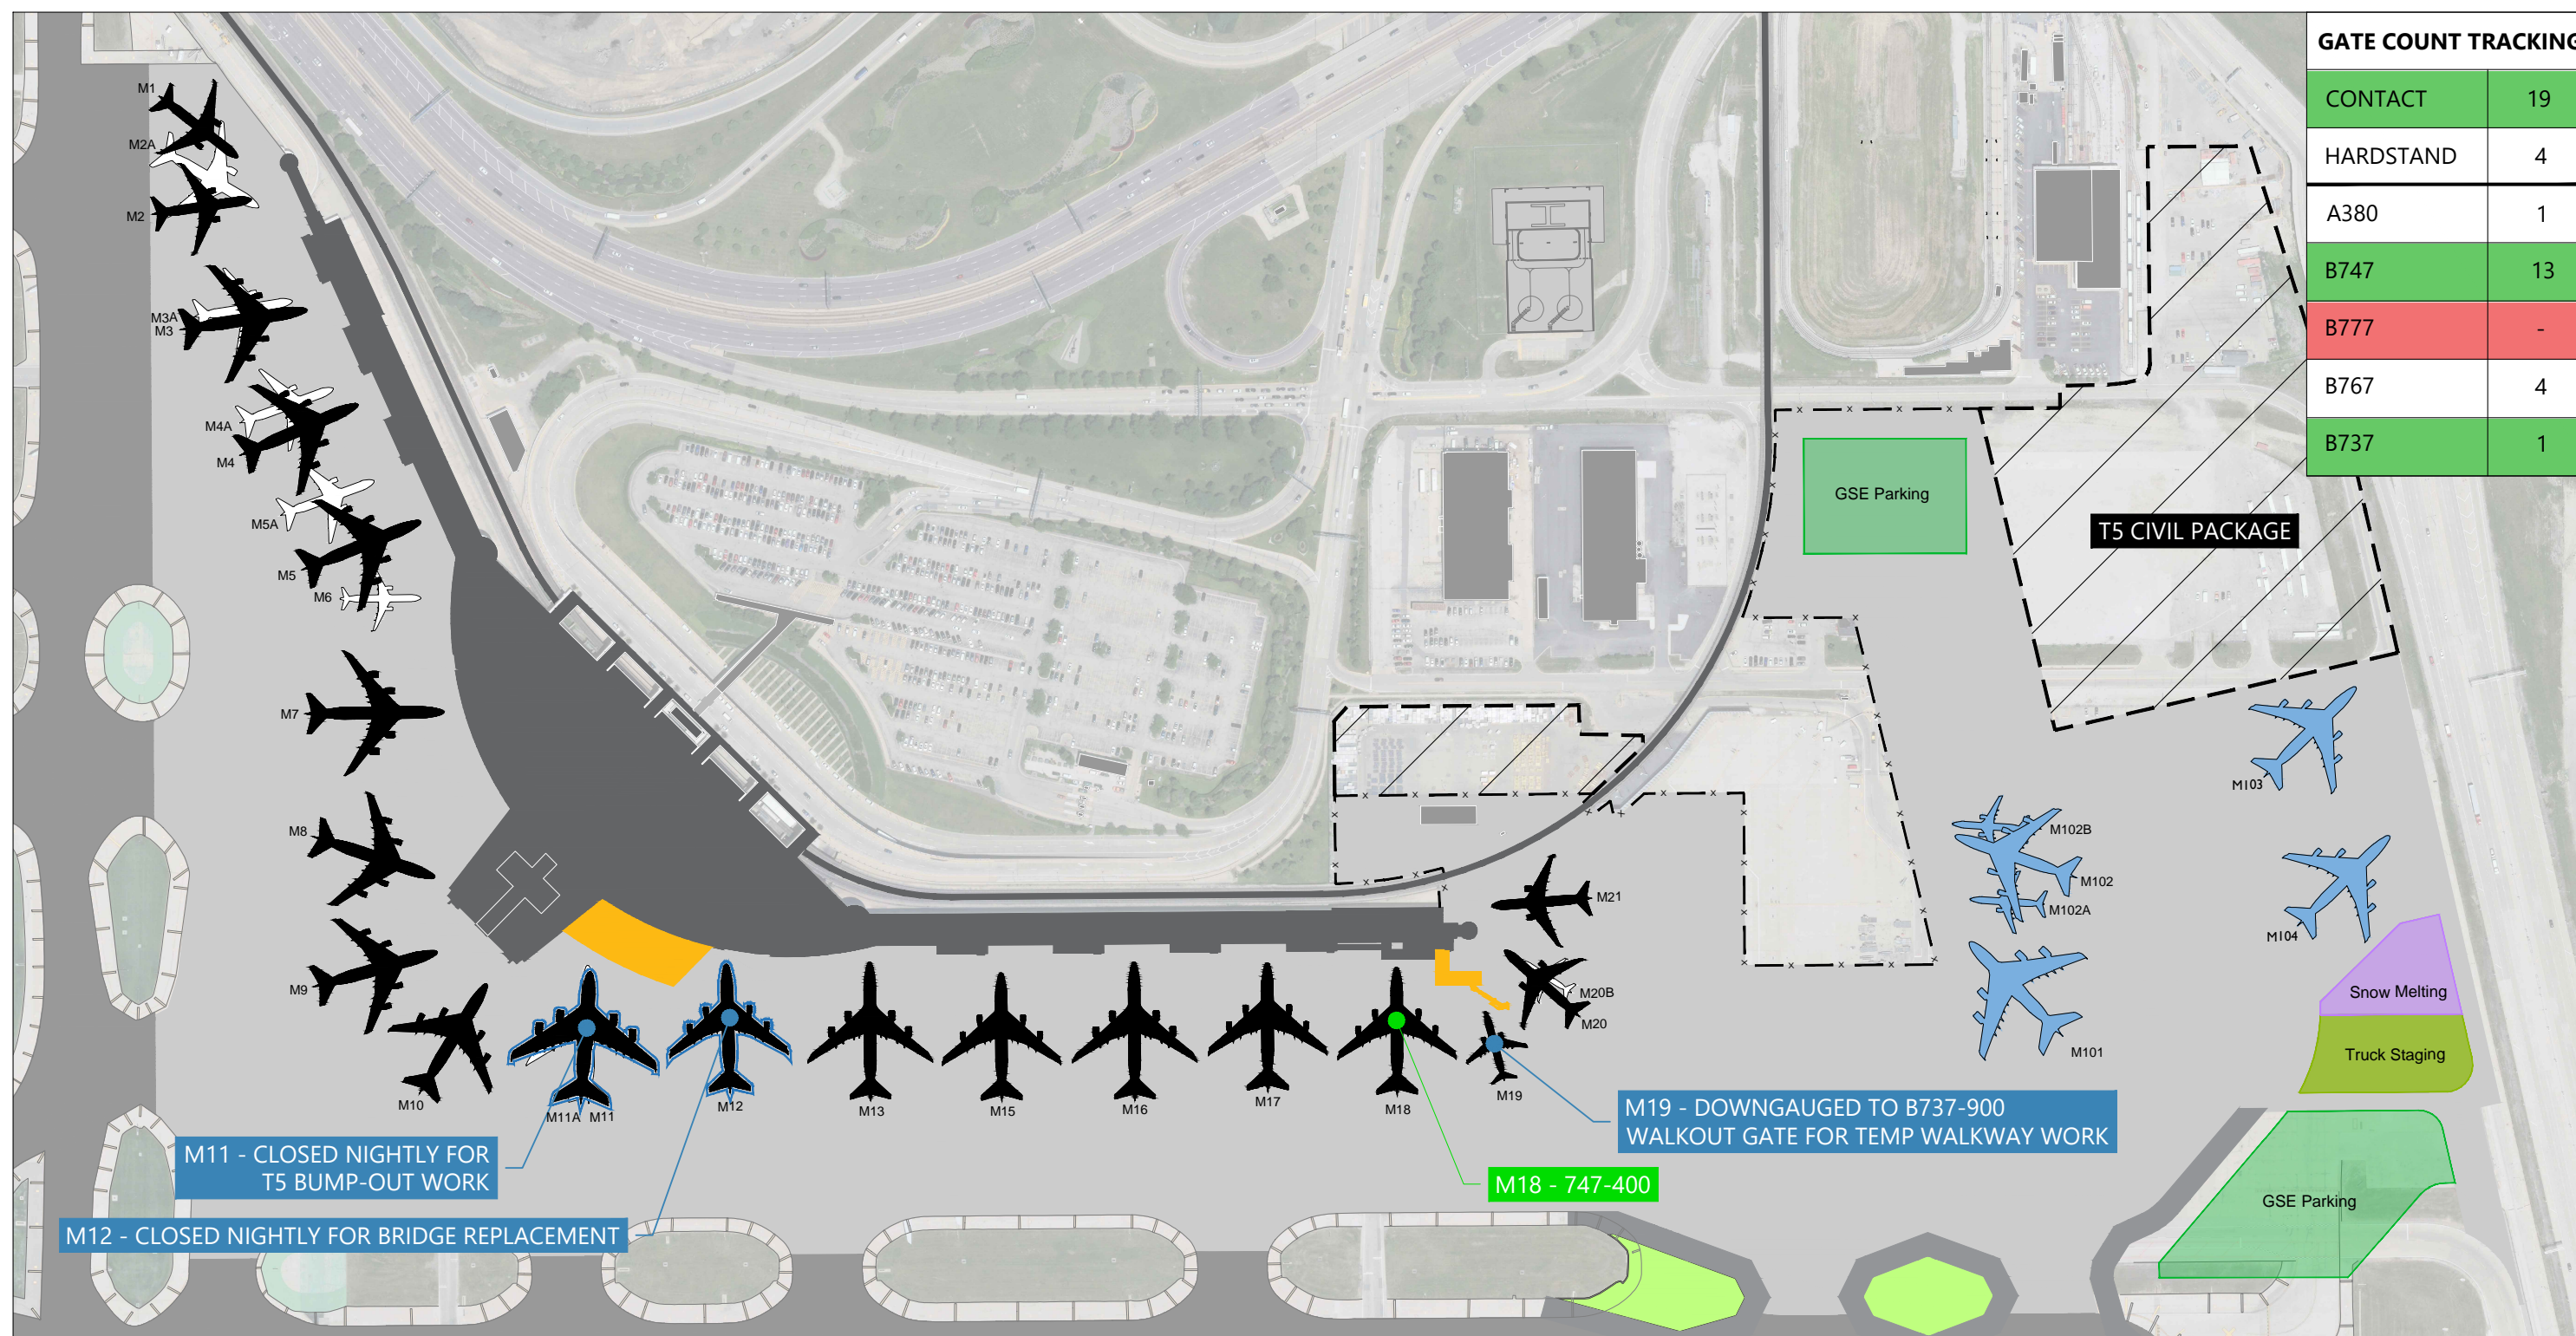


SOURCE: O'Hare International Airport, *Airport Layout Plan*, October 2005; Chicago Department of Aviation, "Terminal 5 Concourse M Extension," CDA Project No. H2028.17-00, Volumes I and II, 30% Design Review, August 31, 2017; Ricondo, Inc., analysis, August 2019.

EXHIBIT 6



Terminal 5 Extension - Aircraft Parking
2nd Half of April 2020

Drawing: P:\Project-Chicago\Chicago\ORD\Terminal Area Plan Alternatives\Terminal 5\AutoCAD\Airside\T5 Extension_Design Layout_2019-08-13.dwgLayout: 6-2nd Half of APR 20 Plotted: Aug 22, 2019, 04:59PM

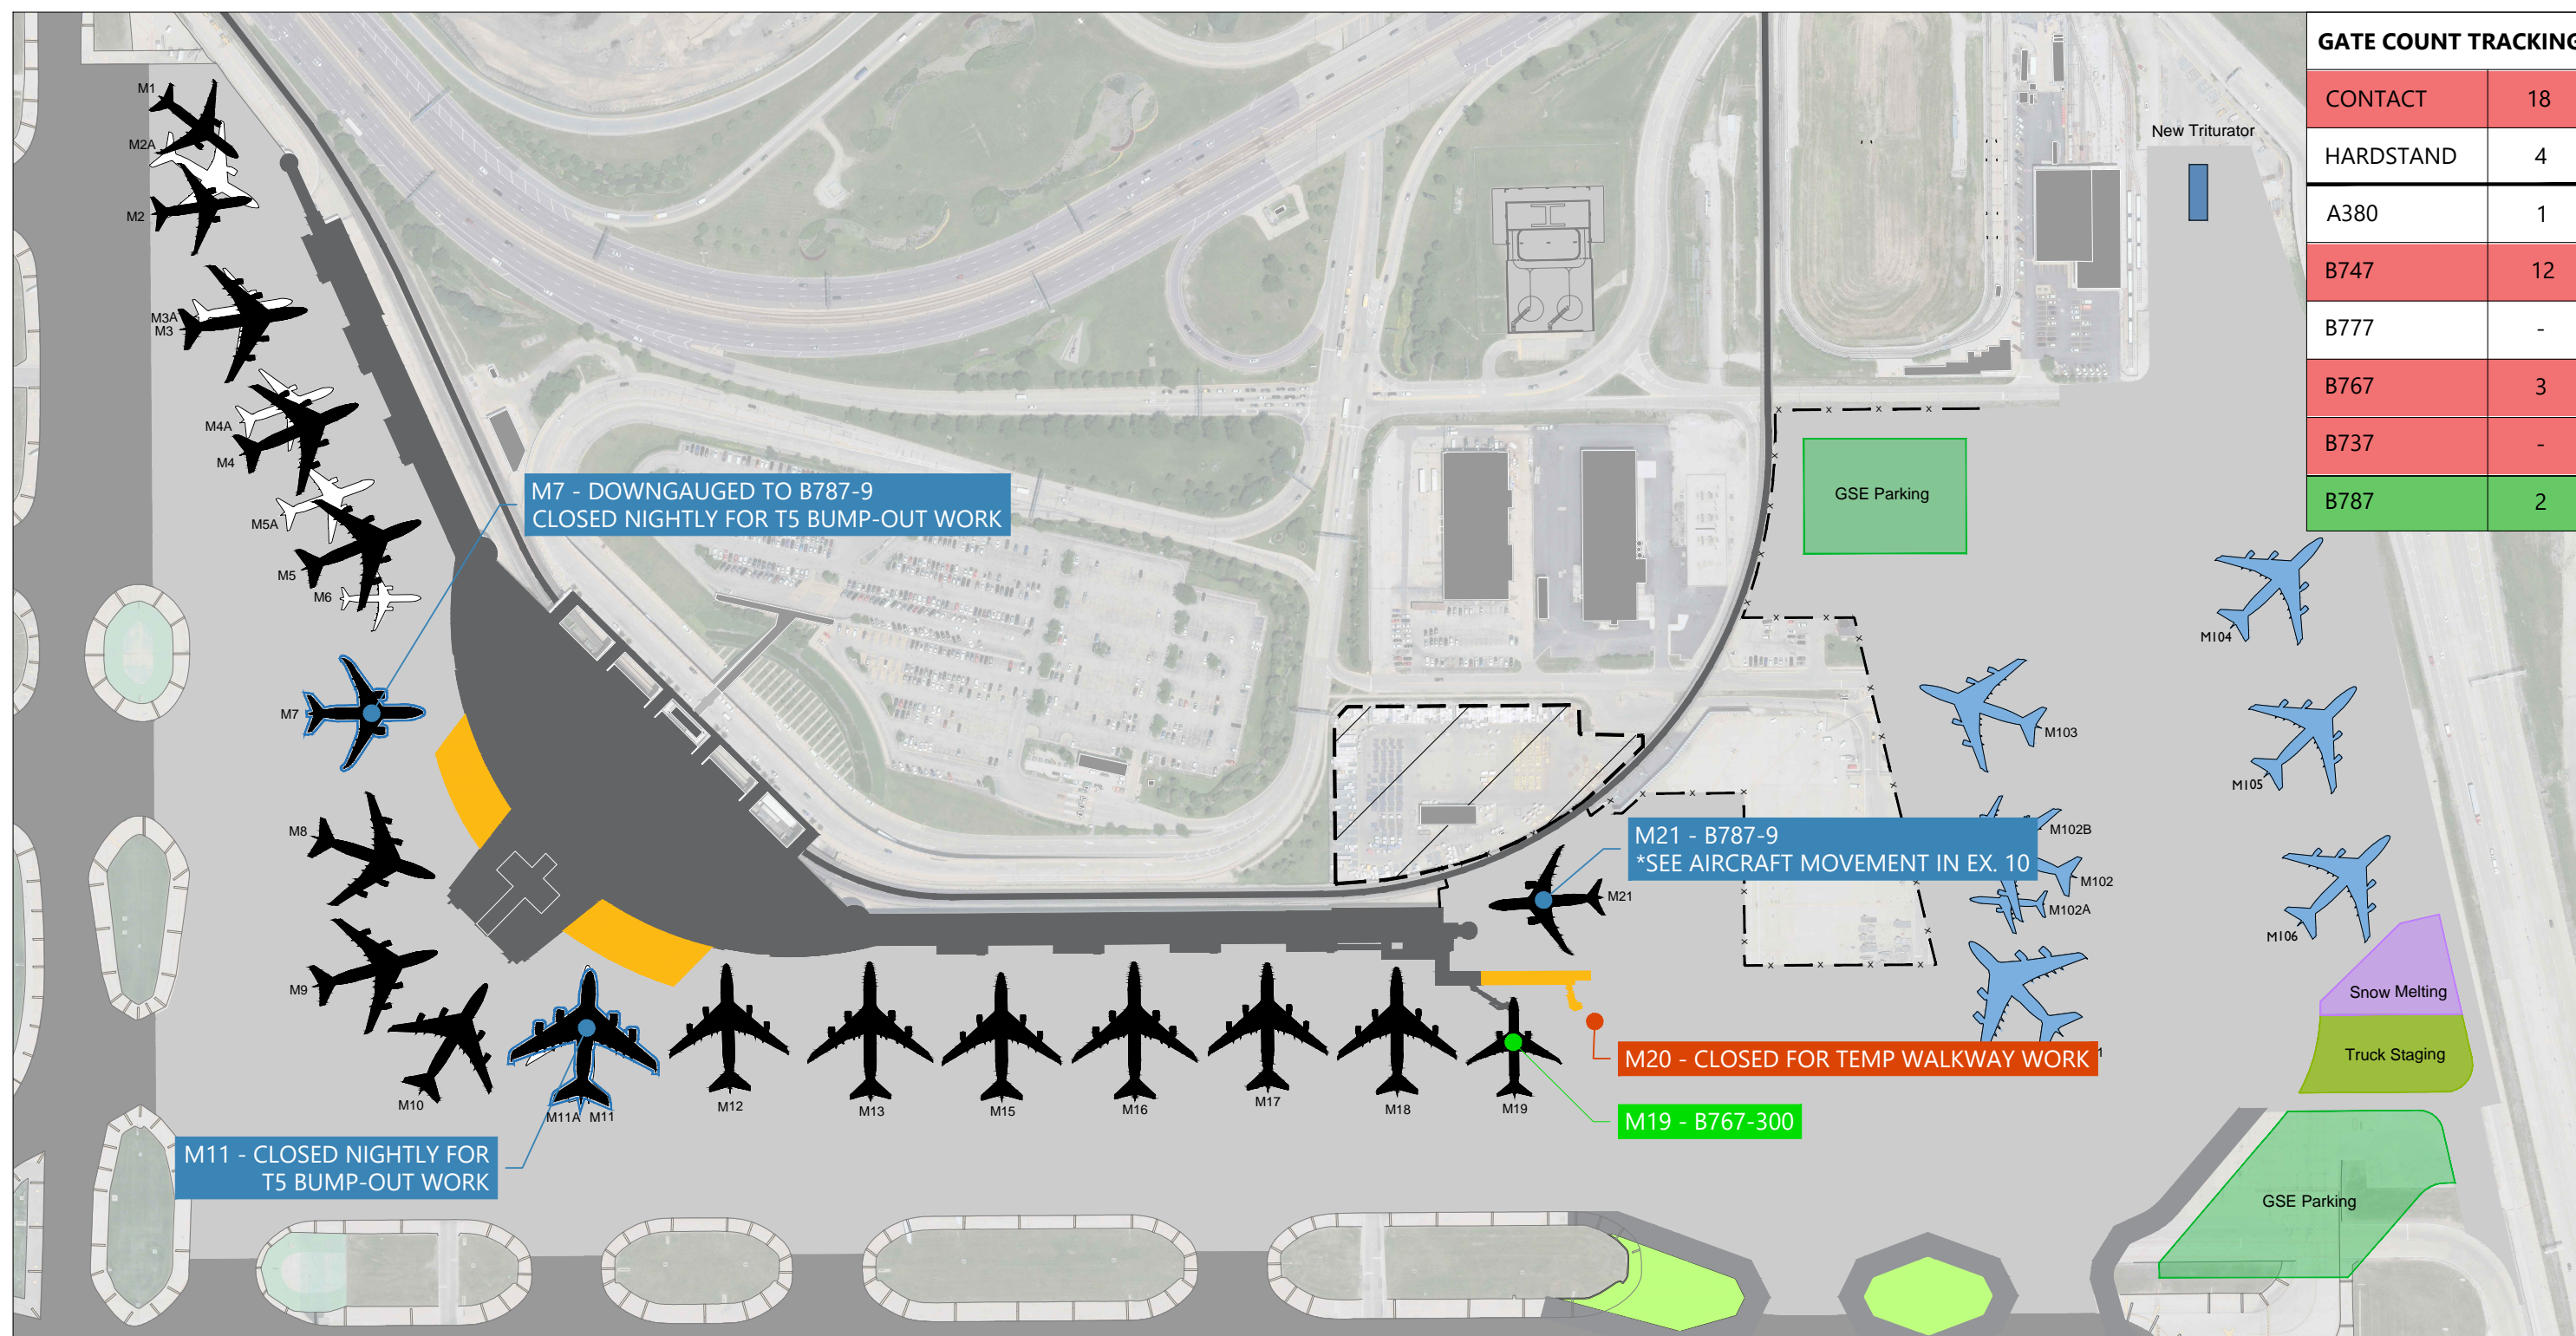


SOURCE: O'Hare International Airport, *Airport Layout Plan*, October 2005; Chicago Department of Aviation, "Terminal 5 Concourse M Extension," CDA Project No. H2028.17-00, Volumes I and II, 30% Design Review, August 31, 2017; Ricondo, Inc., analysis, August 2019.

EXHIBIT 7



Terminal 5 Extension - Aircraft Parking
May 2020 - First Half of June 2020

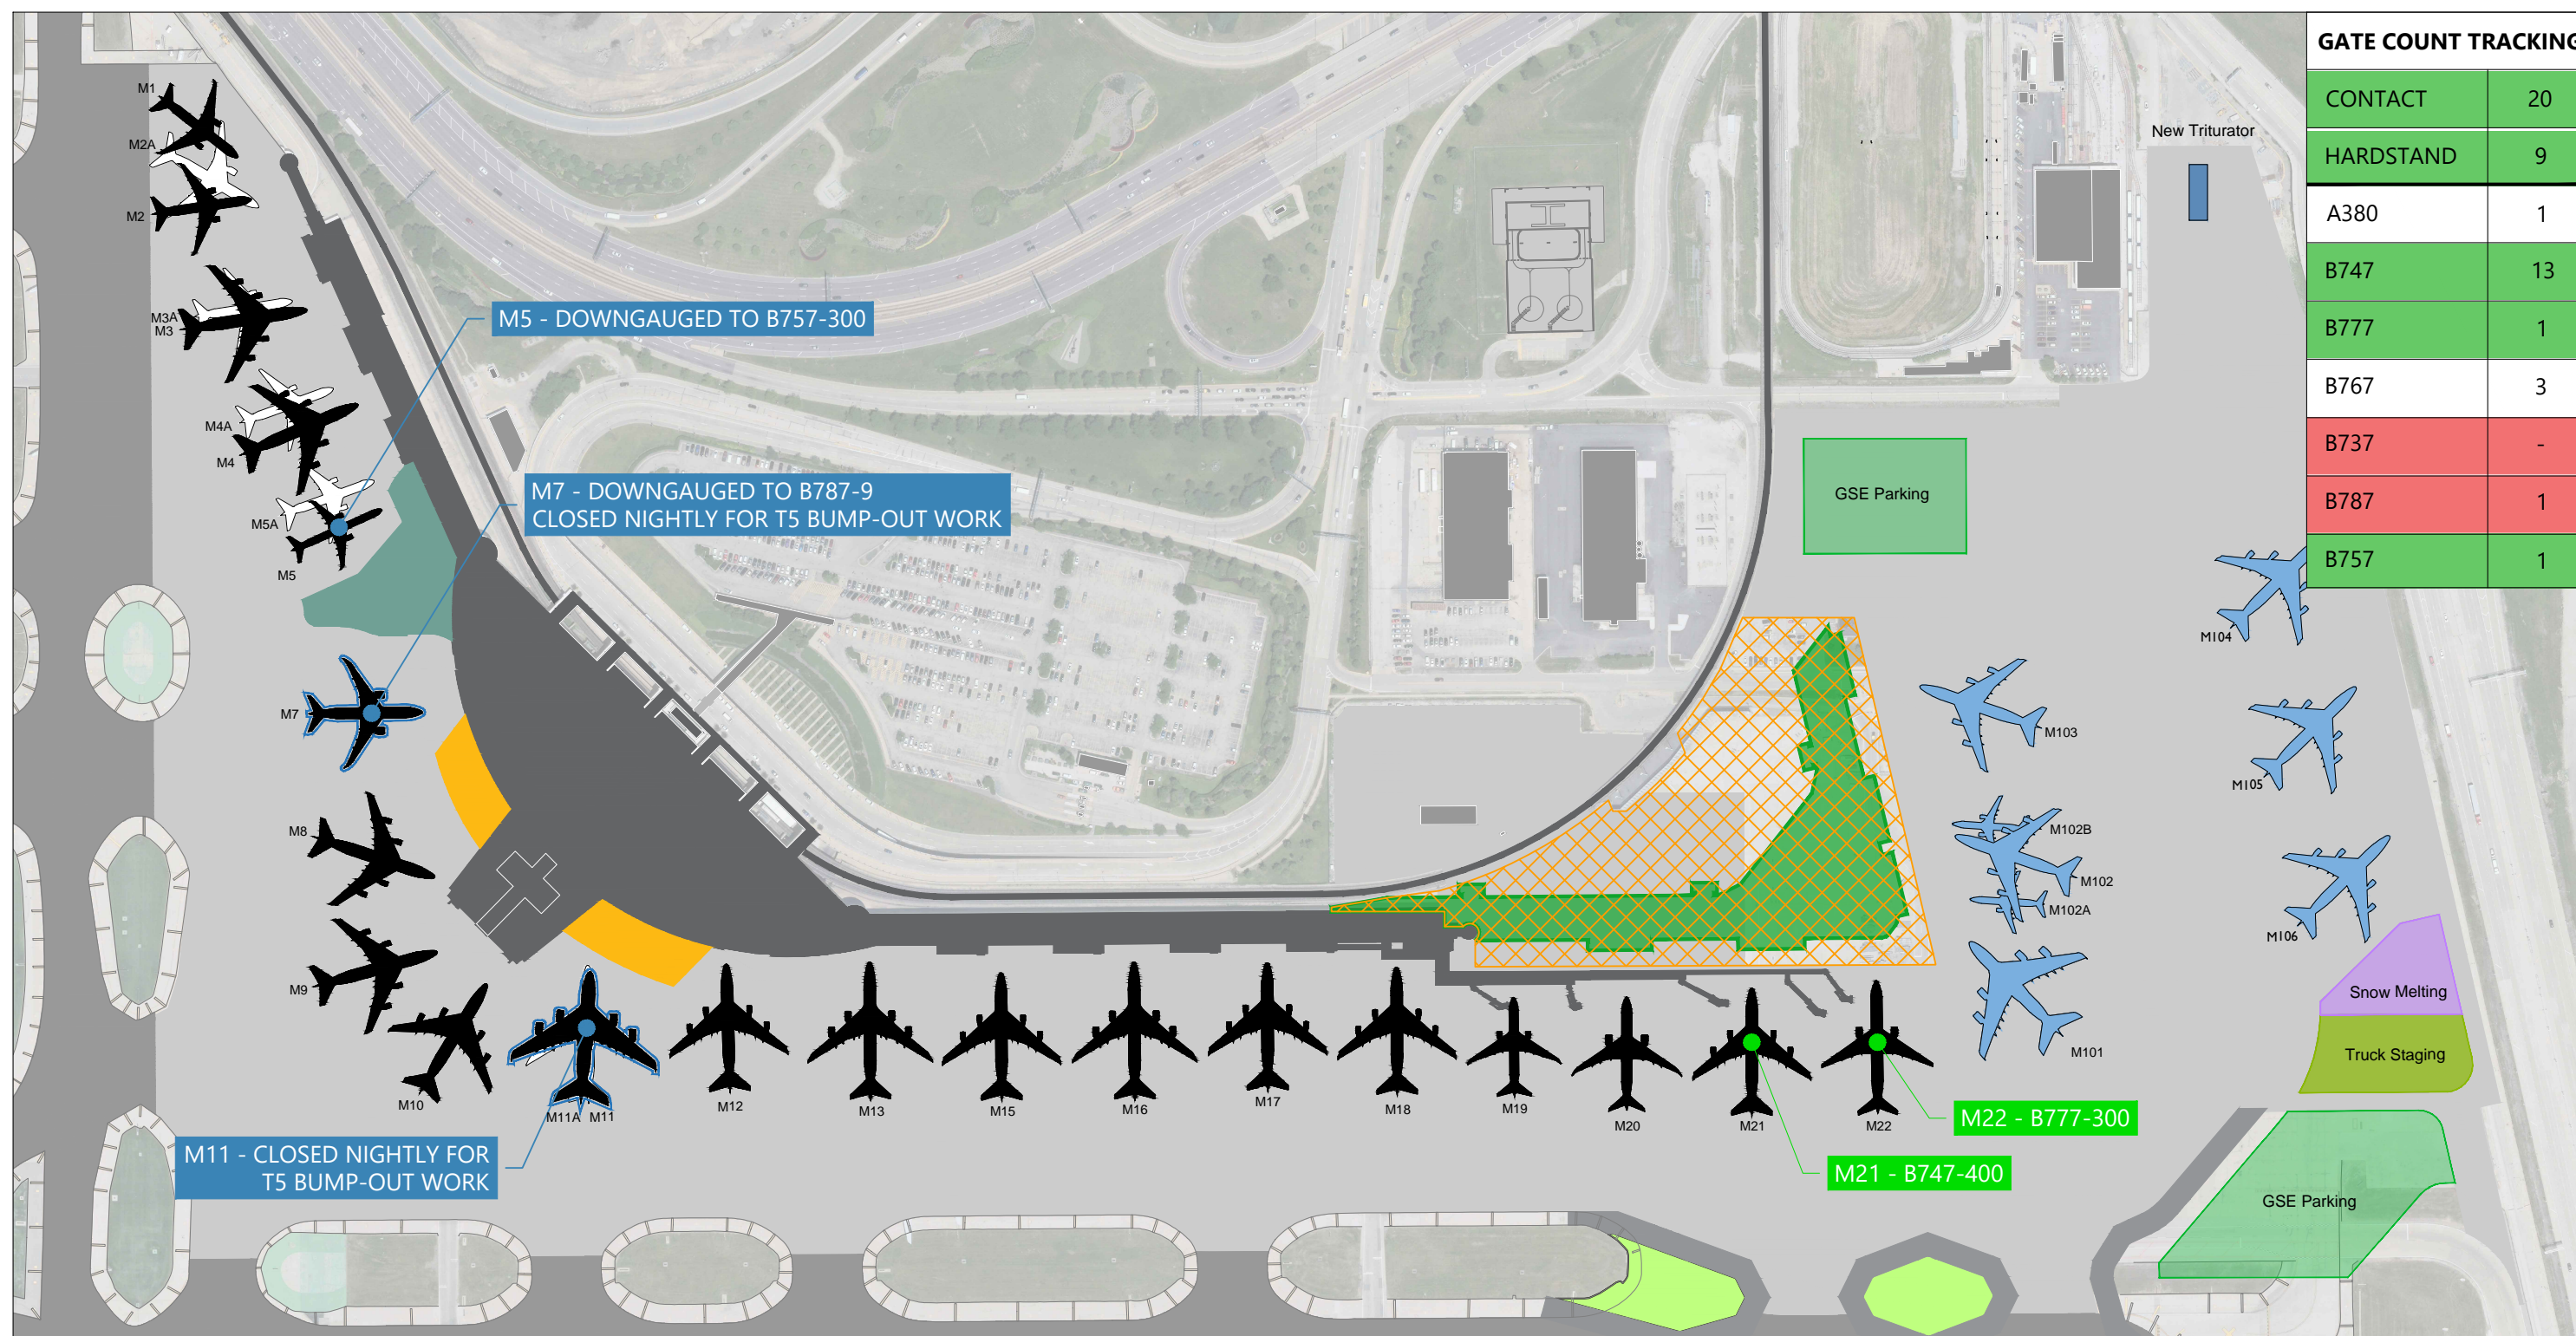

GATE COUNT TRACKING	
CONTACT	20
HARDSTAND	9
A380	1
B747	13
B777	1
B767	3
B737	-
B787	1
B757	1

SOURCE: O'Hare International Airport, *Airport Layout Plan*, October 2005; Chicago Department of Aviation, "Terminal 5 Concourse M Extension," CDA Project No. H2028.17-00, Volumes I and II, 30% Design Review, August 31, 2017; Ricondo, Inc., analysis, August 2019.

EXHIBIT 9



Terminal 5 Extension - Aircraft Parking
August 2020



SOURCE: O'Hare International Airport, *Airport Layout Plan*, October 2005; Chicago Department of Aviation, "Terminal 5 Concourse M Extension," CDA Project No. H2028.17-00, Volumes I and II, 30% Design Review, August 31, 2017; Ricondo, Inc., analysis, August 2019.

EXHIBIT 10



NORTH

0 100 ft.

Terminal 5 Extension - Aircraft Parking B787-9 Power-In Gate M21

Drawing: P:\Project-Chicago\Chicago\ORD\Terminal Area Plan Alternatives\Terminal 5\AutoCAD\Airside\T5 Extension_Design Layout_2019-08-13.dwg Layout: 10-787 Movement Plotted: Aug 22, 2019, 12:12PM